




X| | ä æ @ Ü æ ^ | ä æ @ Ä

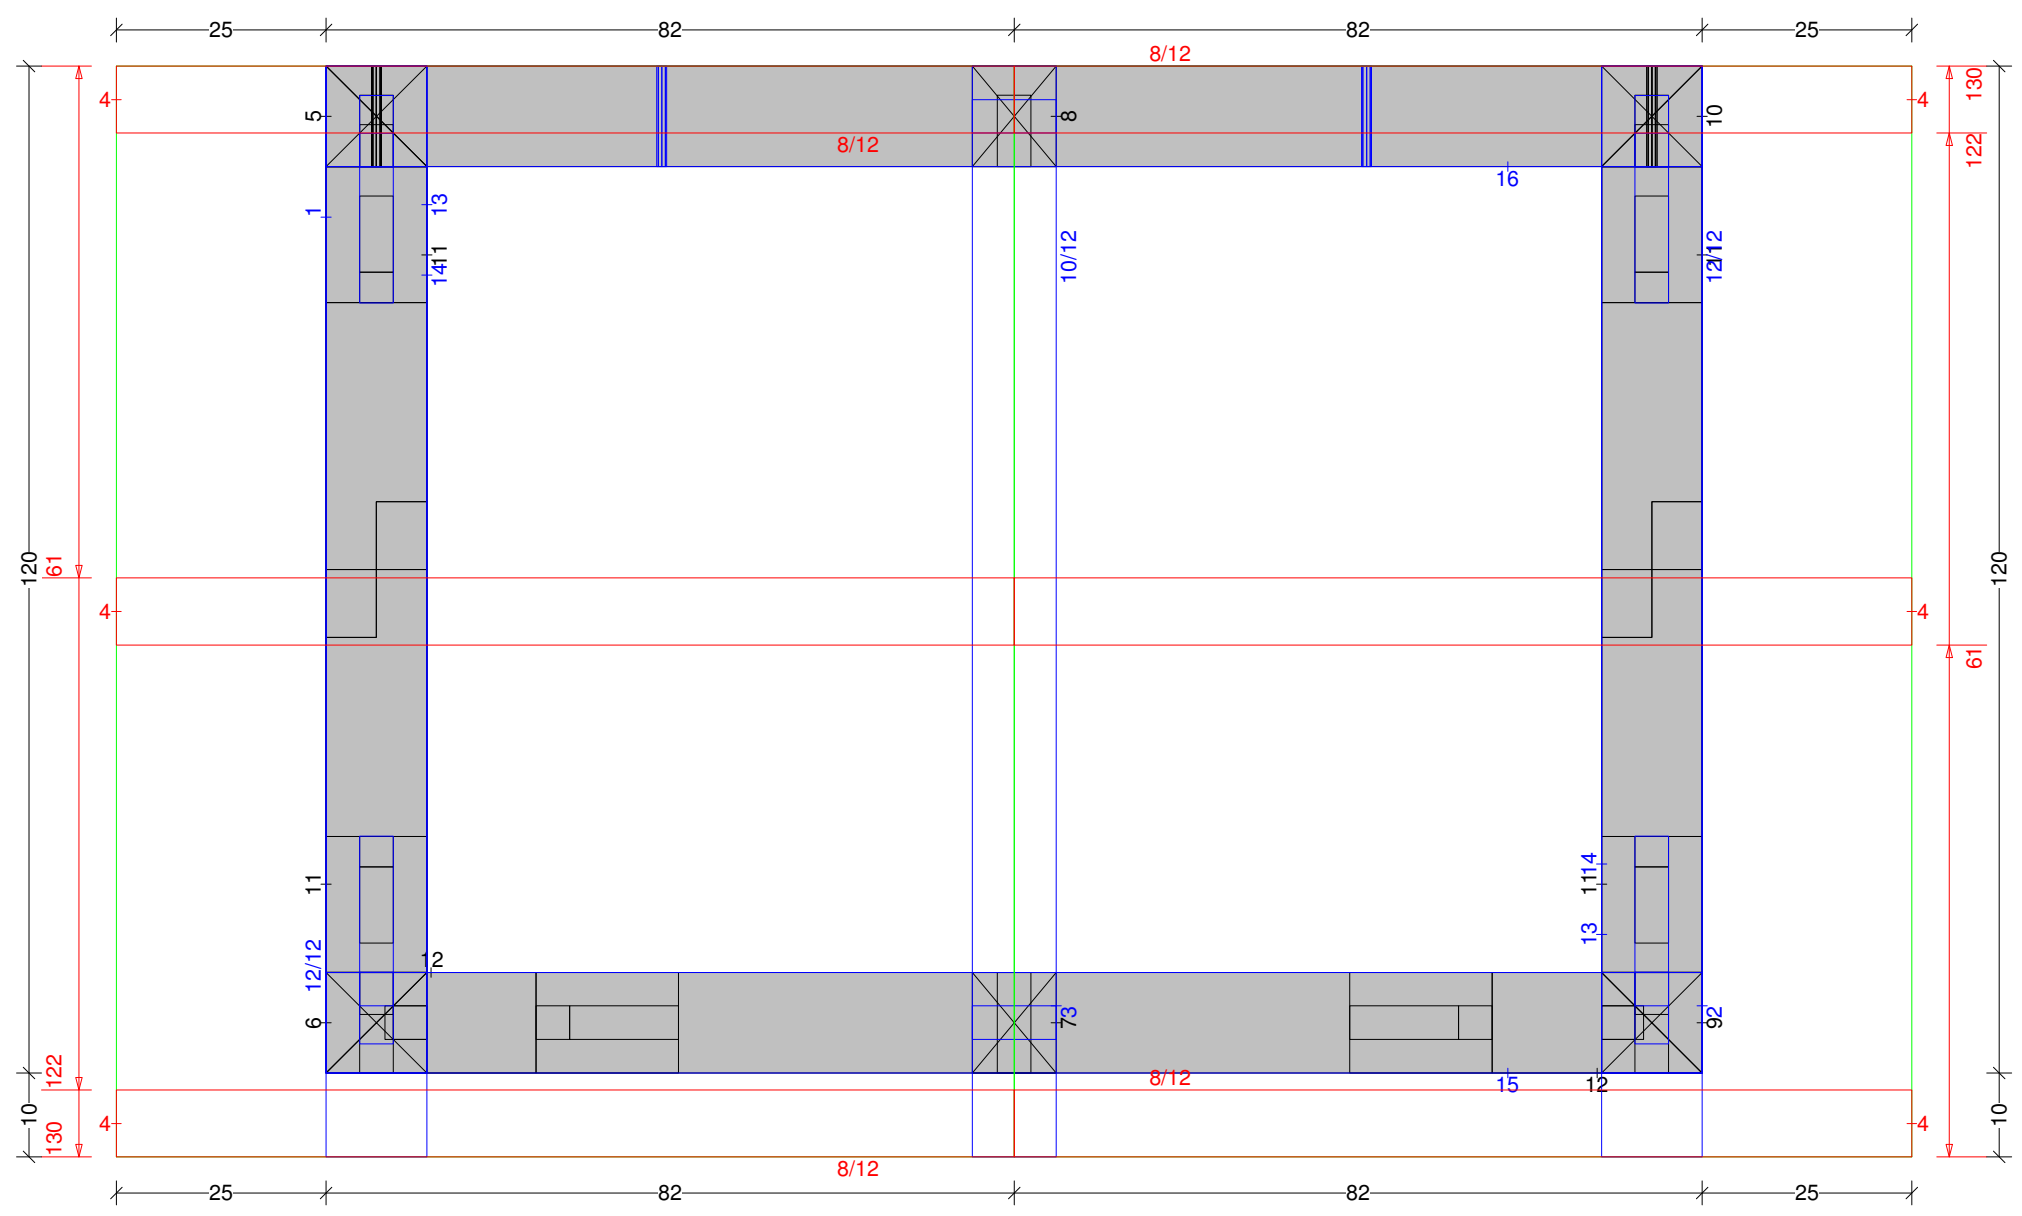

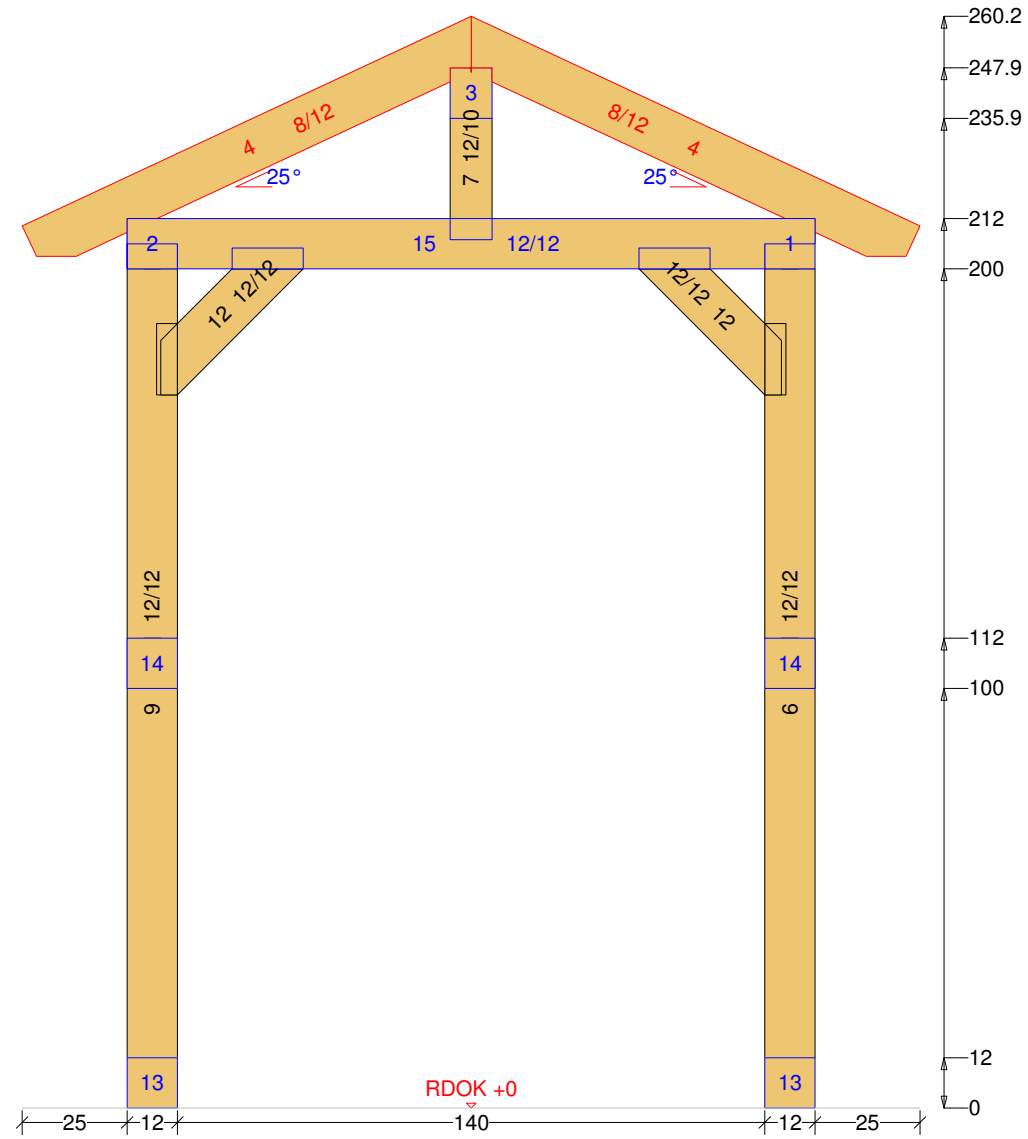





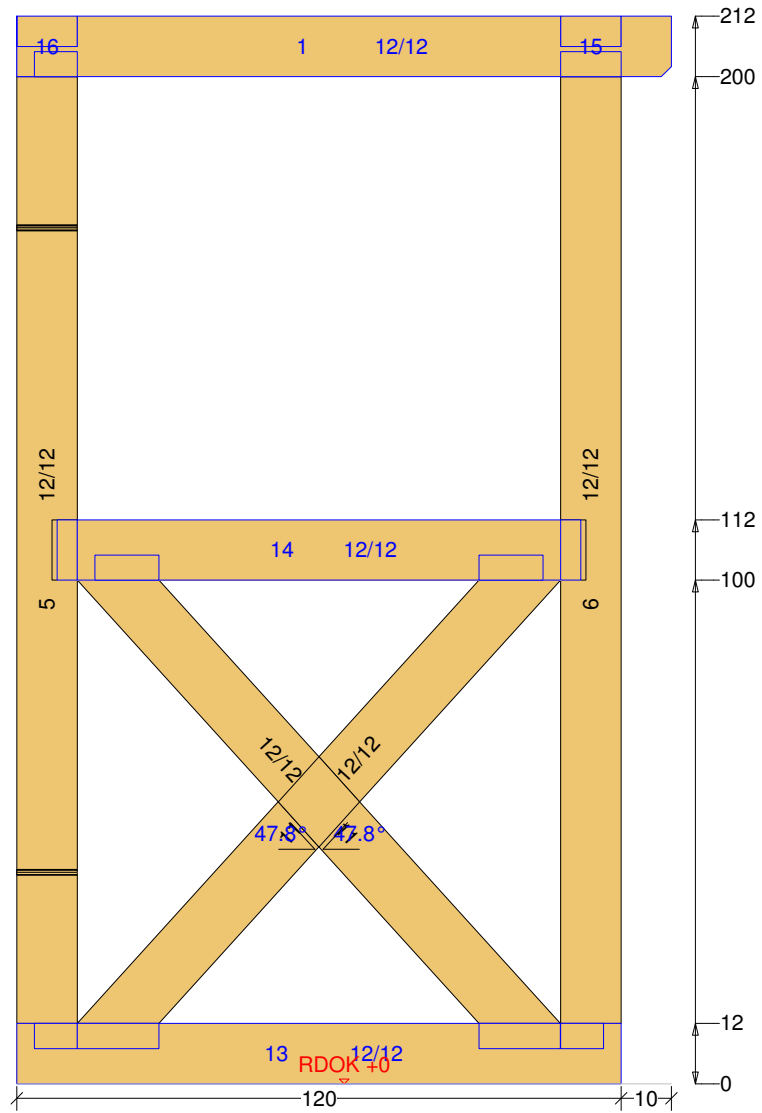

Vordach-Satteldach 4 M 1:5 Wechsel Nr: 14 Anzahl: 2 NH 12/12 Länge: 104

