


R>|*^j Á/a : ä \ æ Q : ä æ] |æ ä ^


Ö []] ^ | Æ æ] [| d Q a & @ a & @ Ä Á






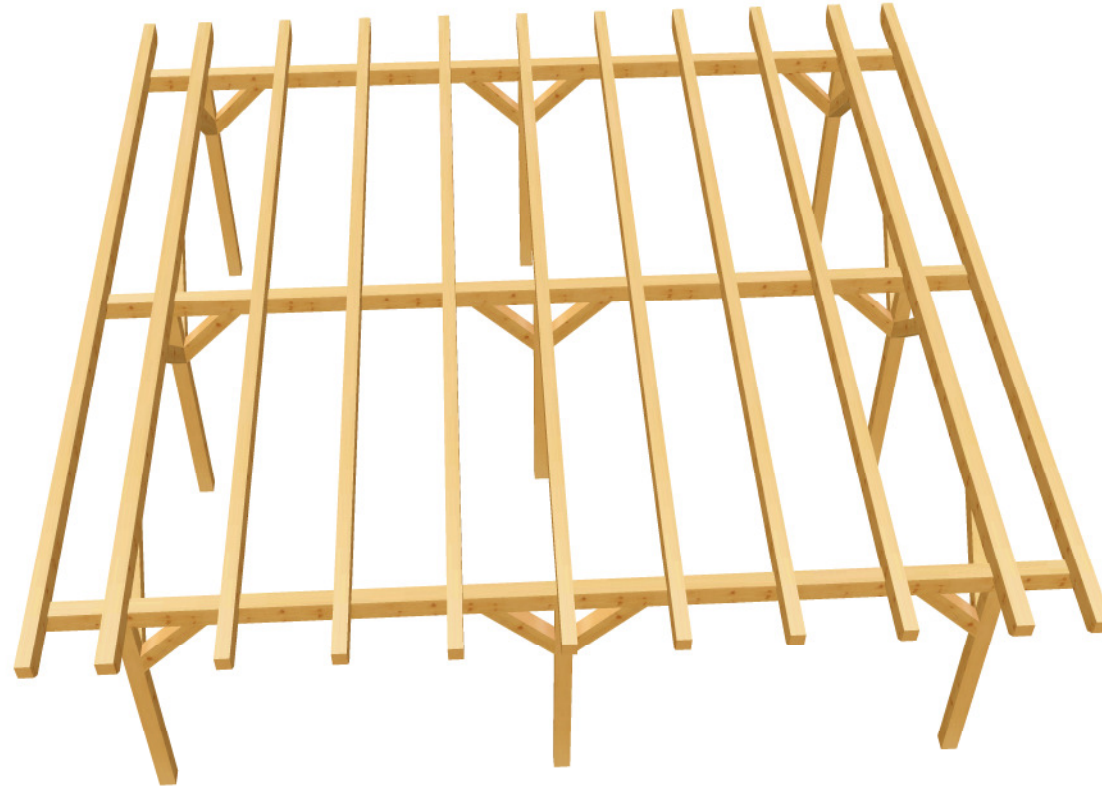

Doppel-Carport-Flachdach 7 M 1:29 Balkenquerschnitt

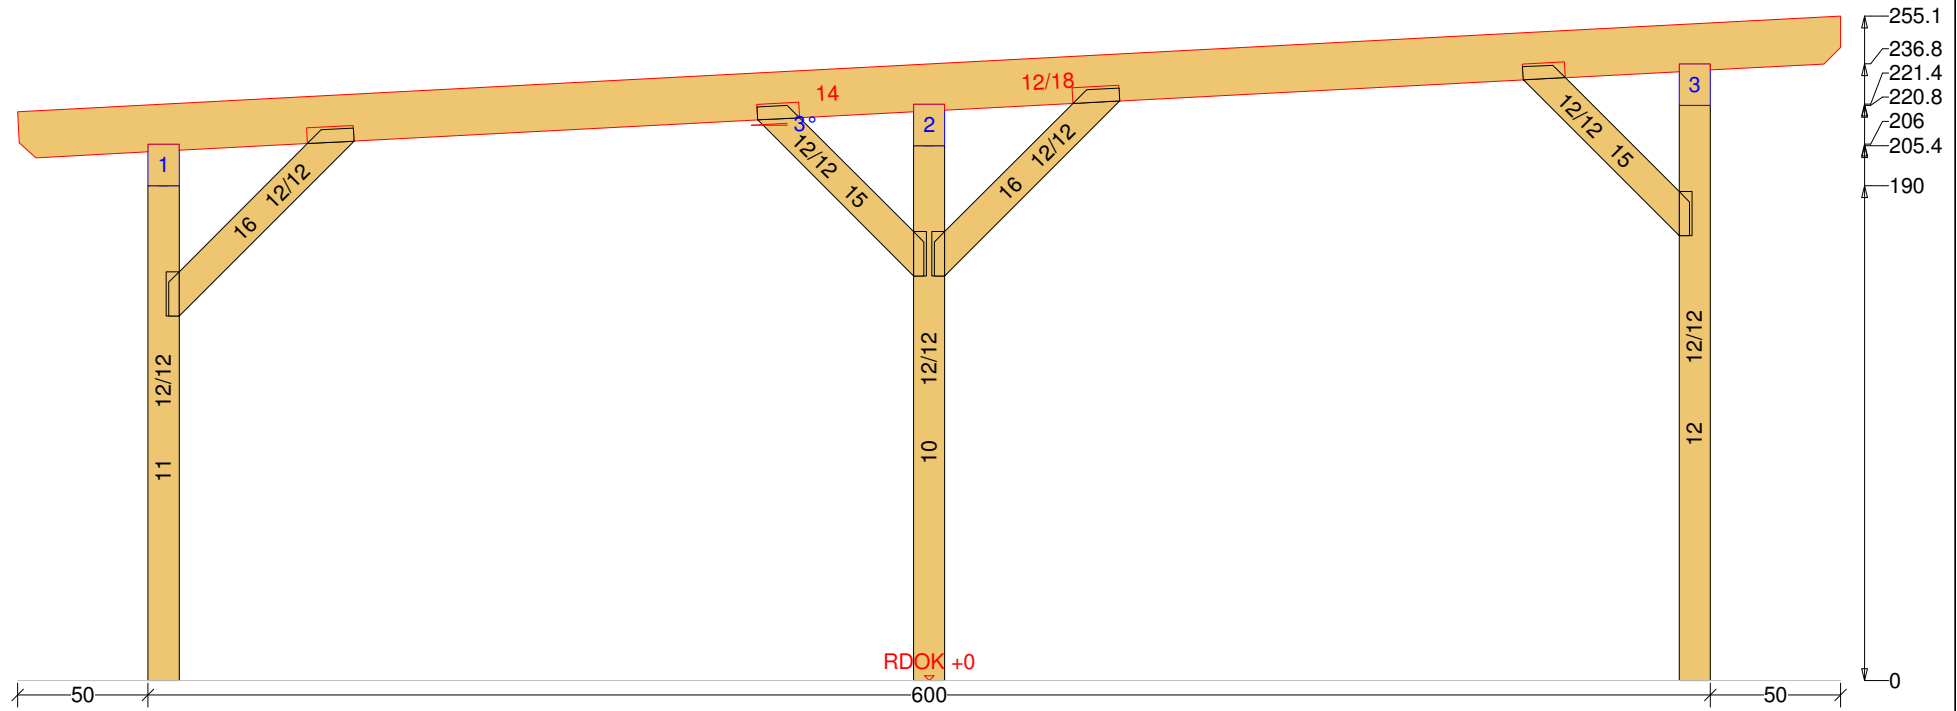

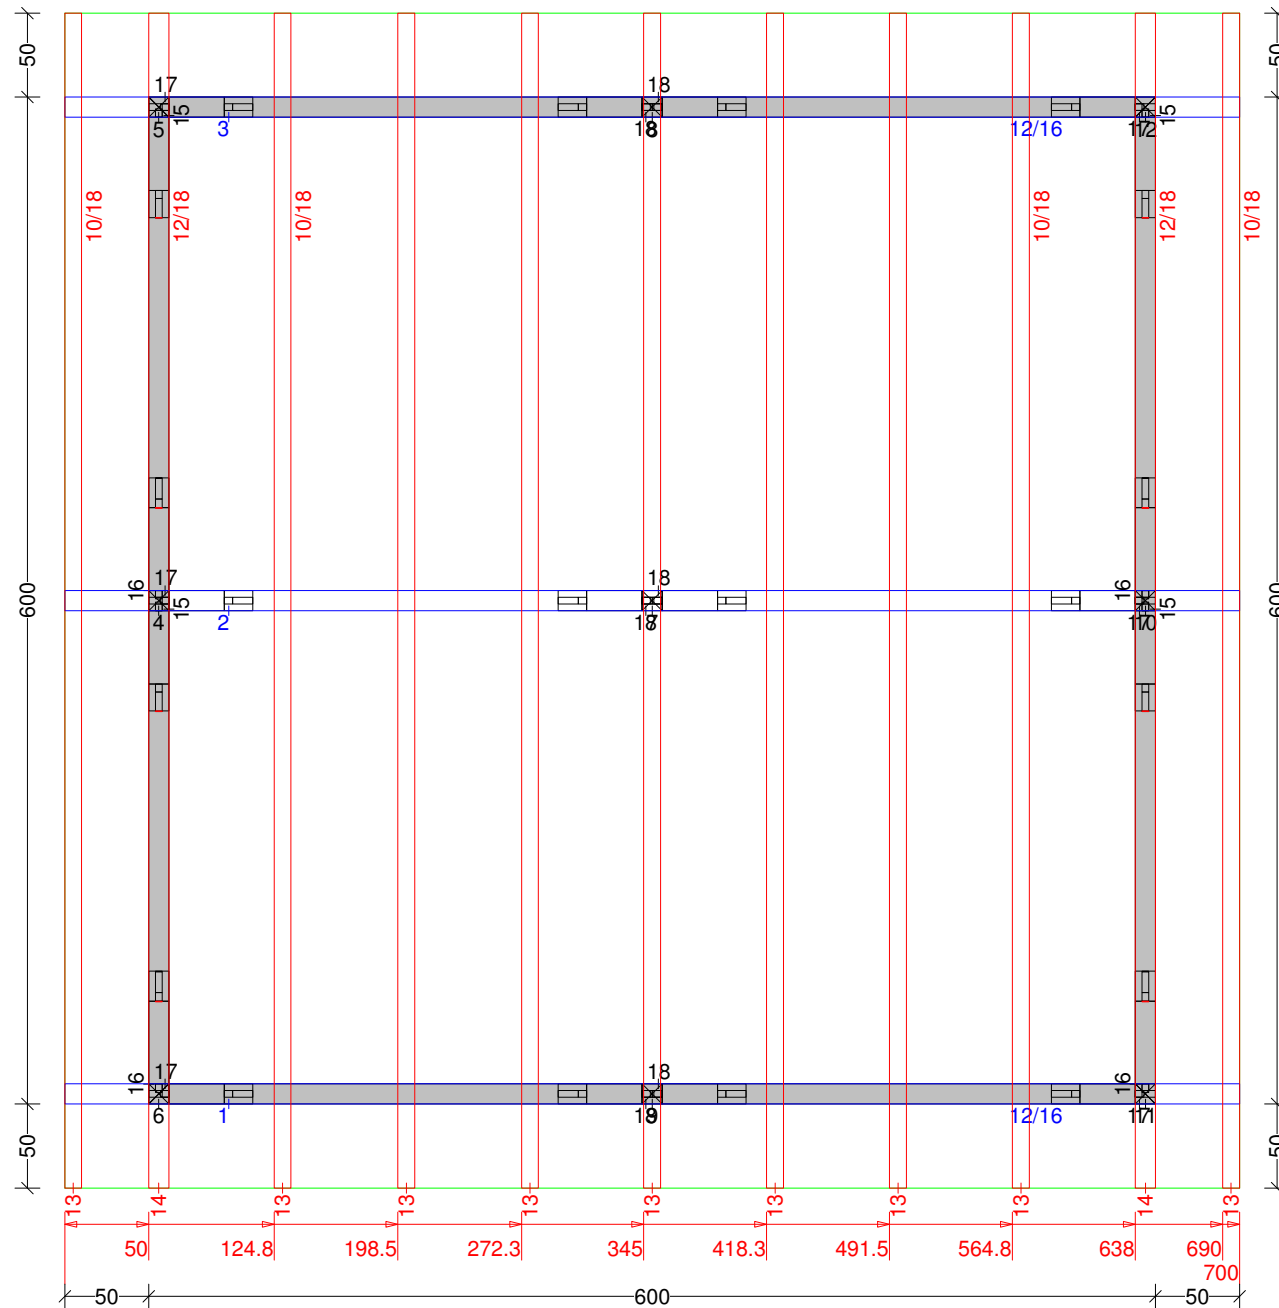

Doppel-Carport-Flachdach 7 M 1:10 Säule Nr: 12 Anzahl: 1 NH 90° 12/12 Länge: 225.8

