




X[| ä æ & U & Q ^] | ä æ & Q

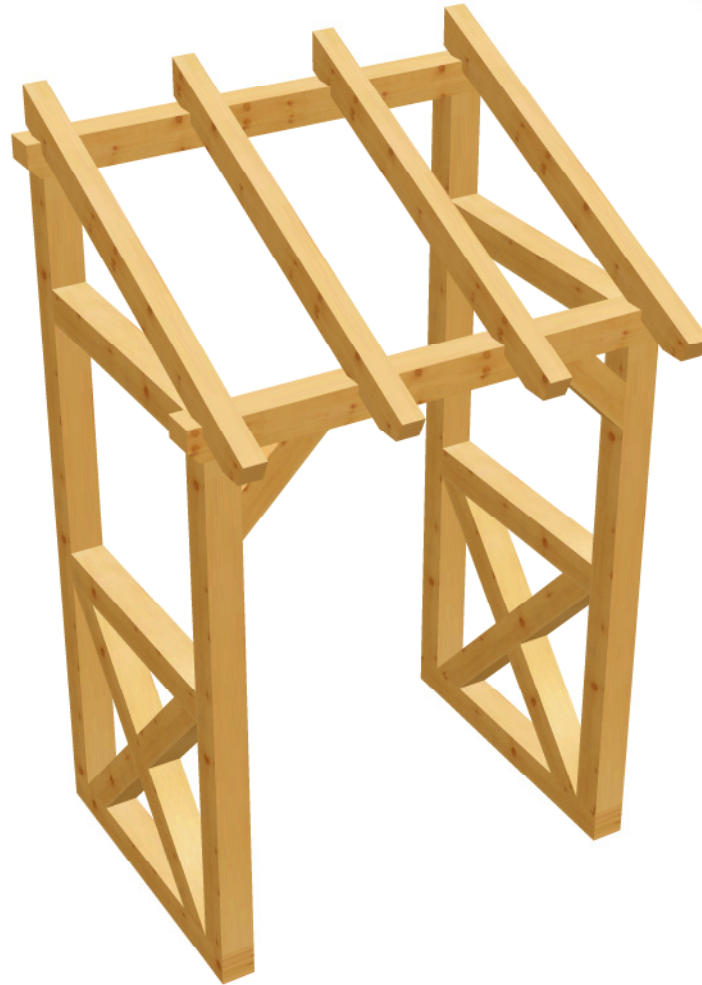

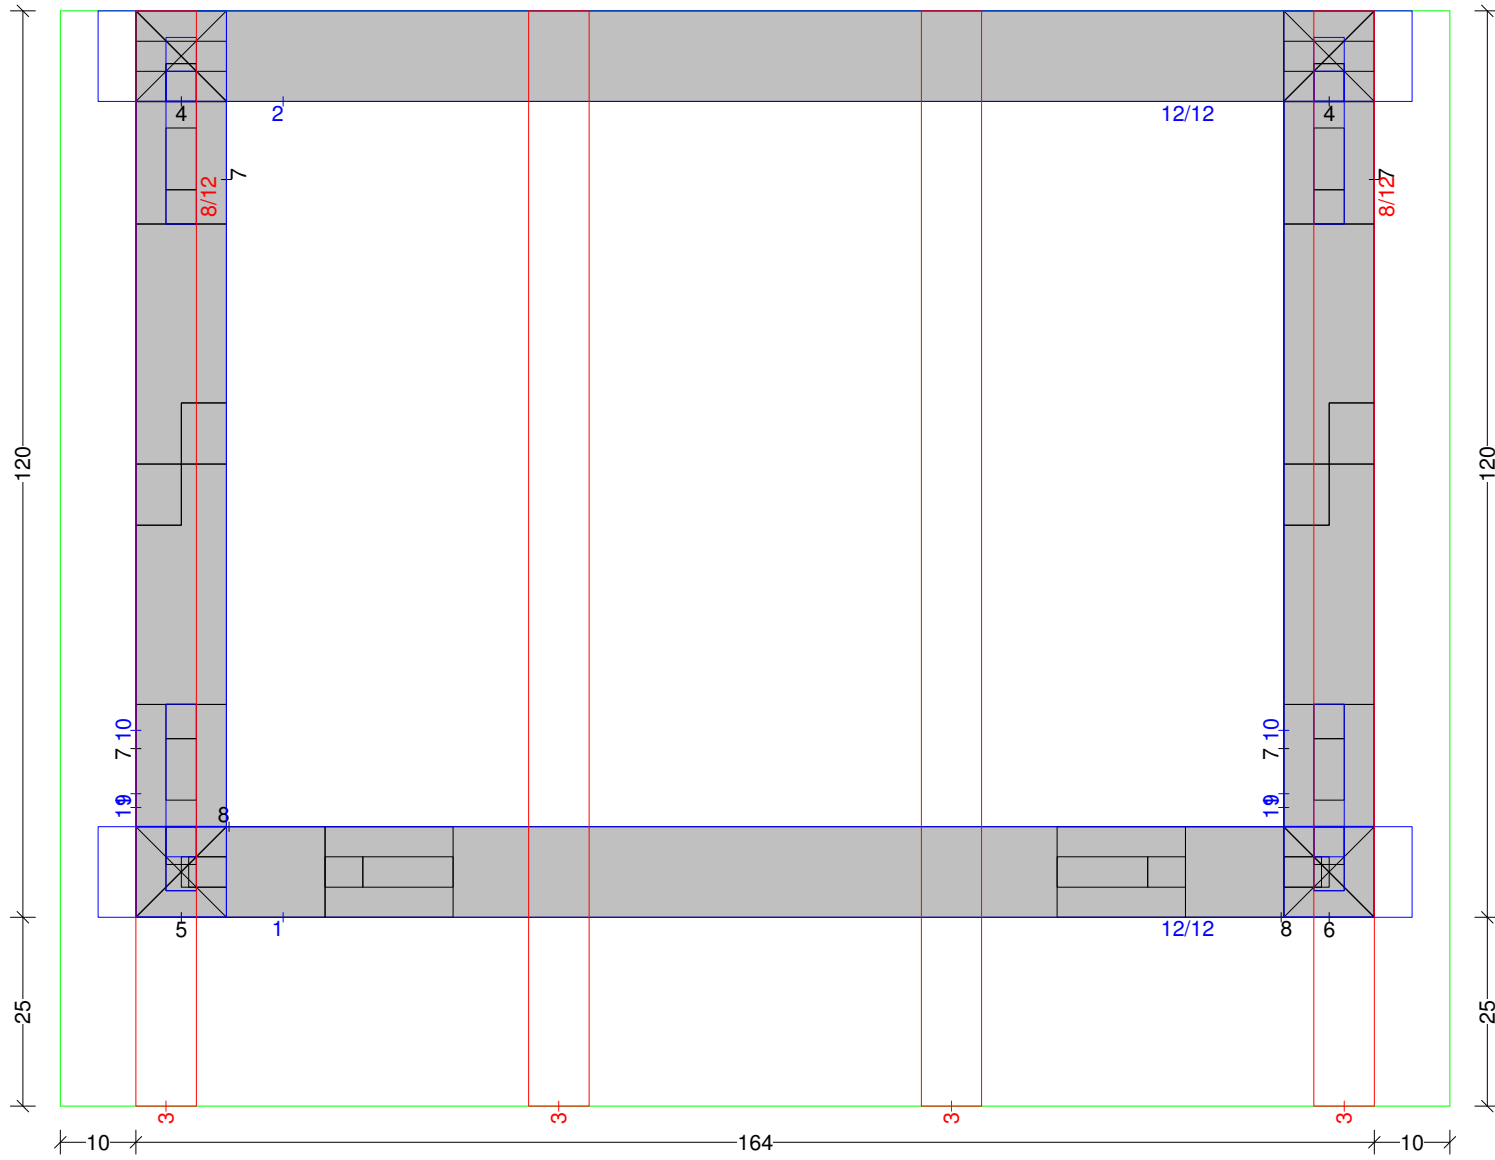

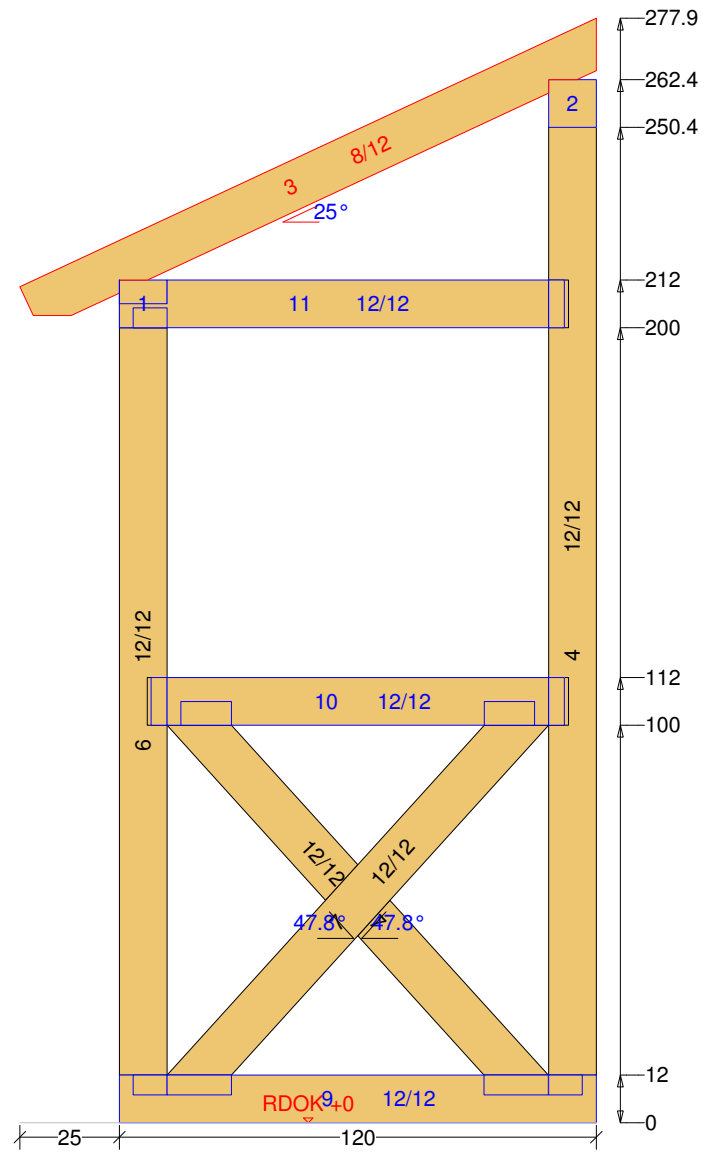



Vordach-Schleppdach 4 M 1:5 Wechsel Nr: 11 Anzahl: 2 NH 12/12 Länge: 112

