




Ôæ ] [ : d U æ ^ | ä æ @ Ä

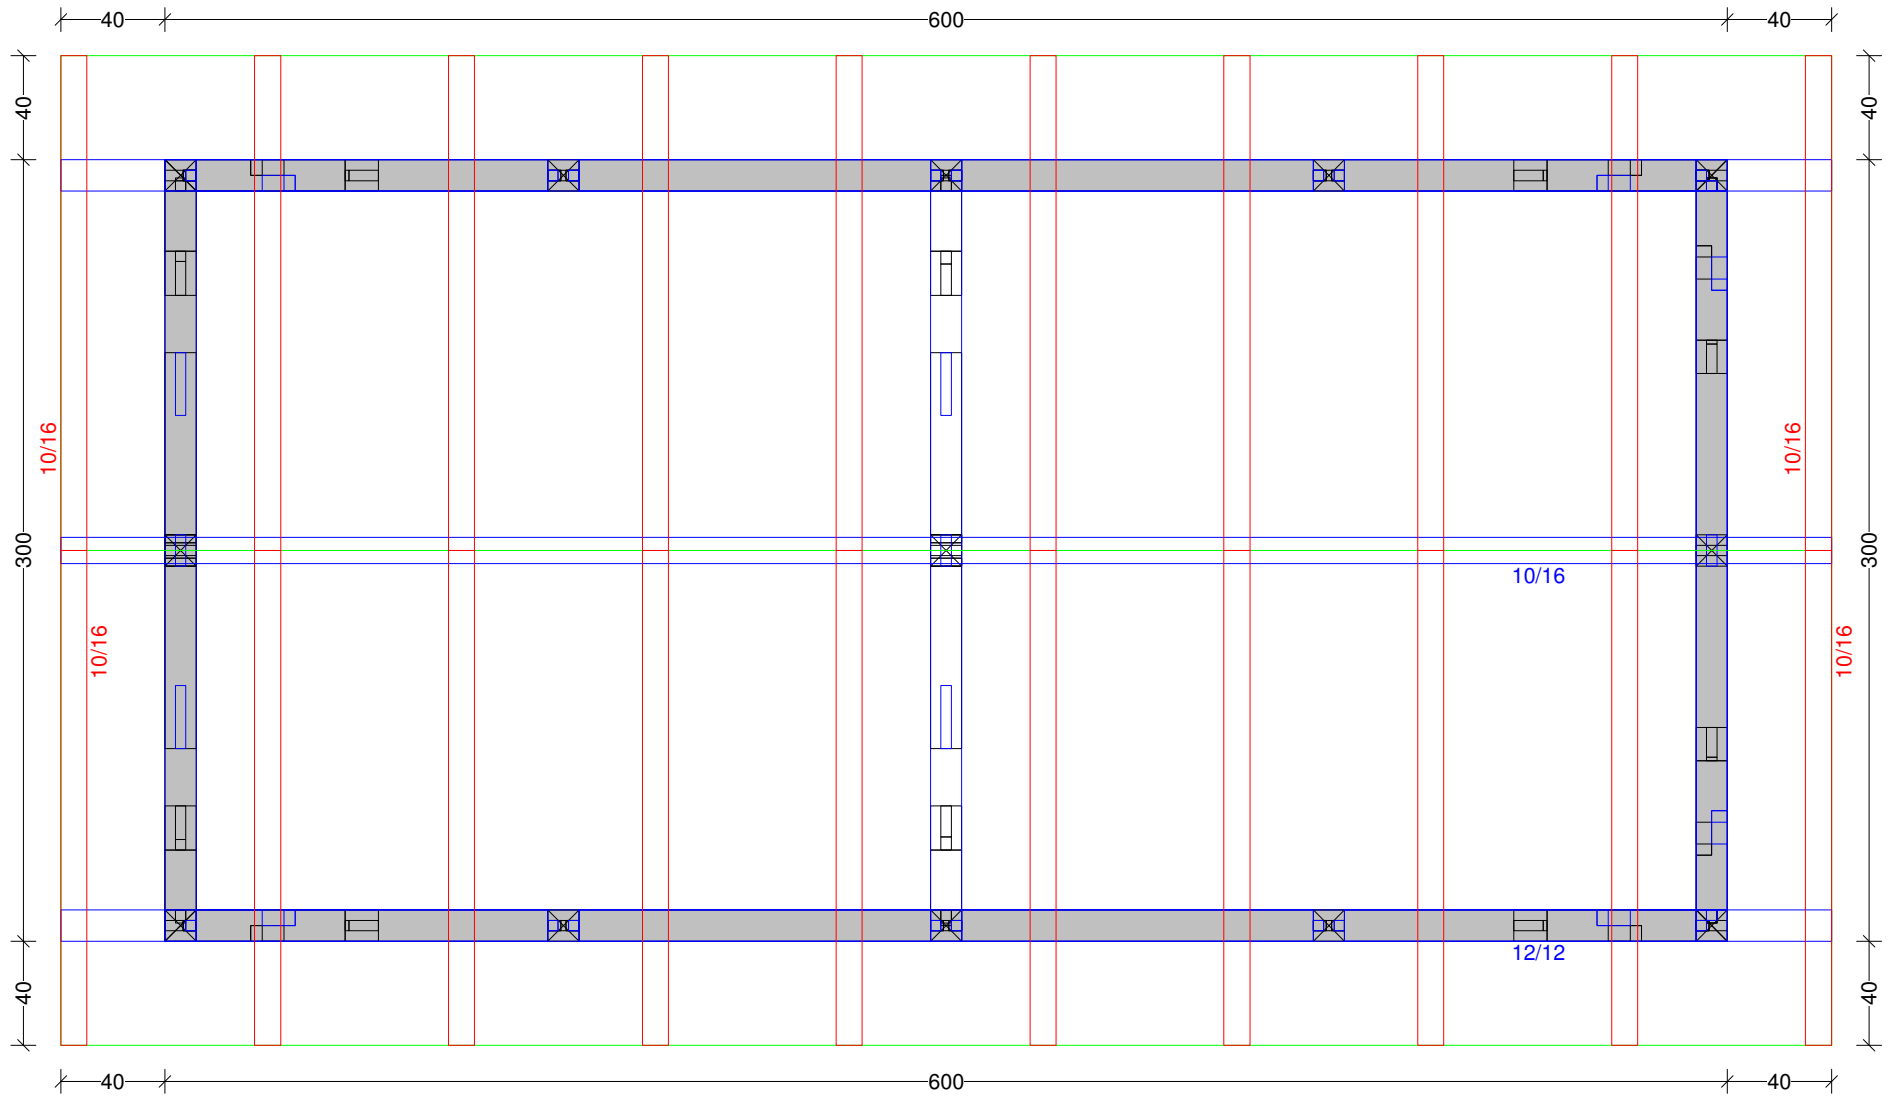


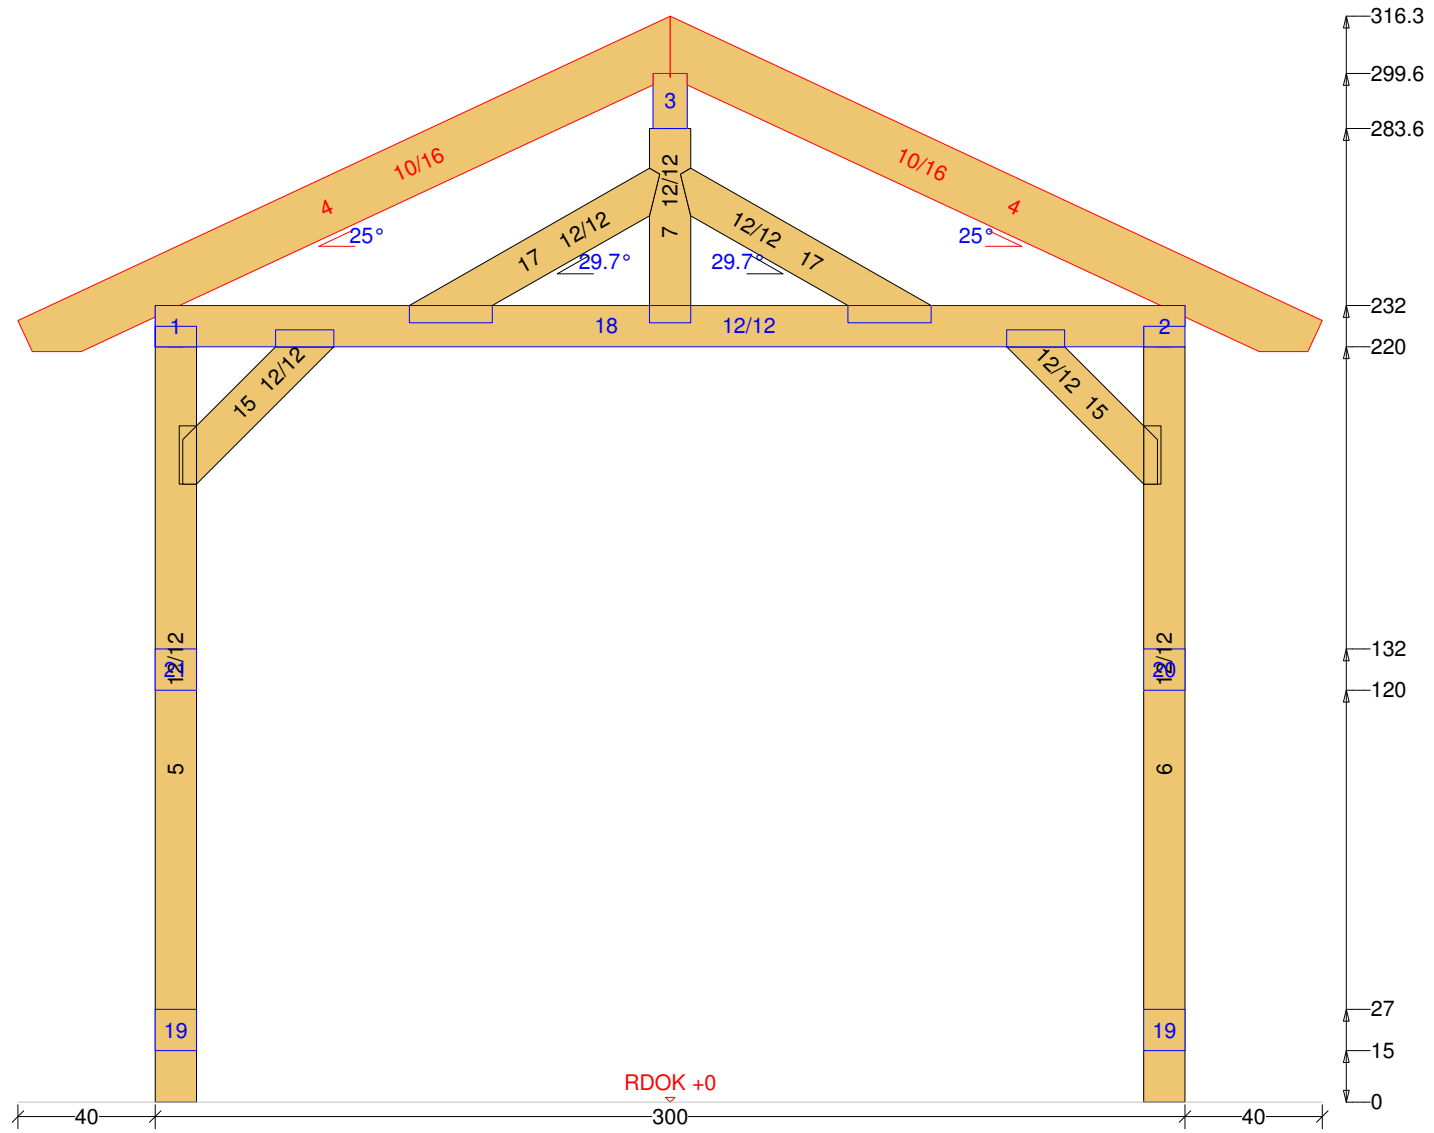





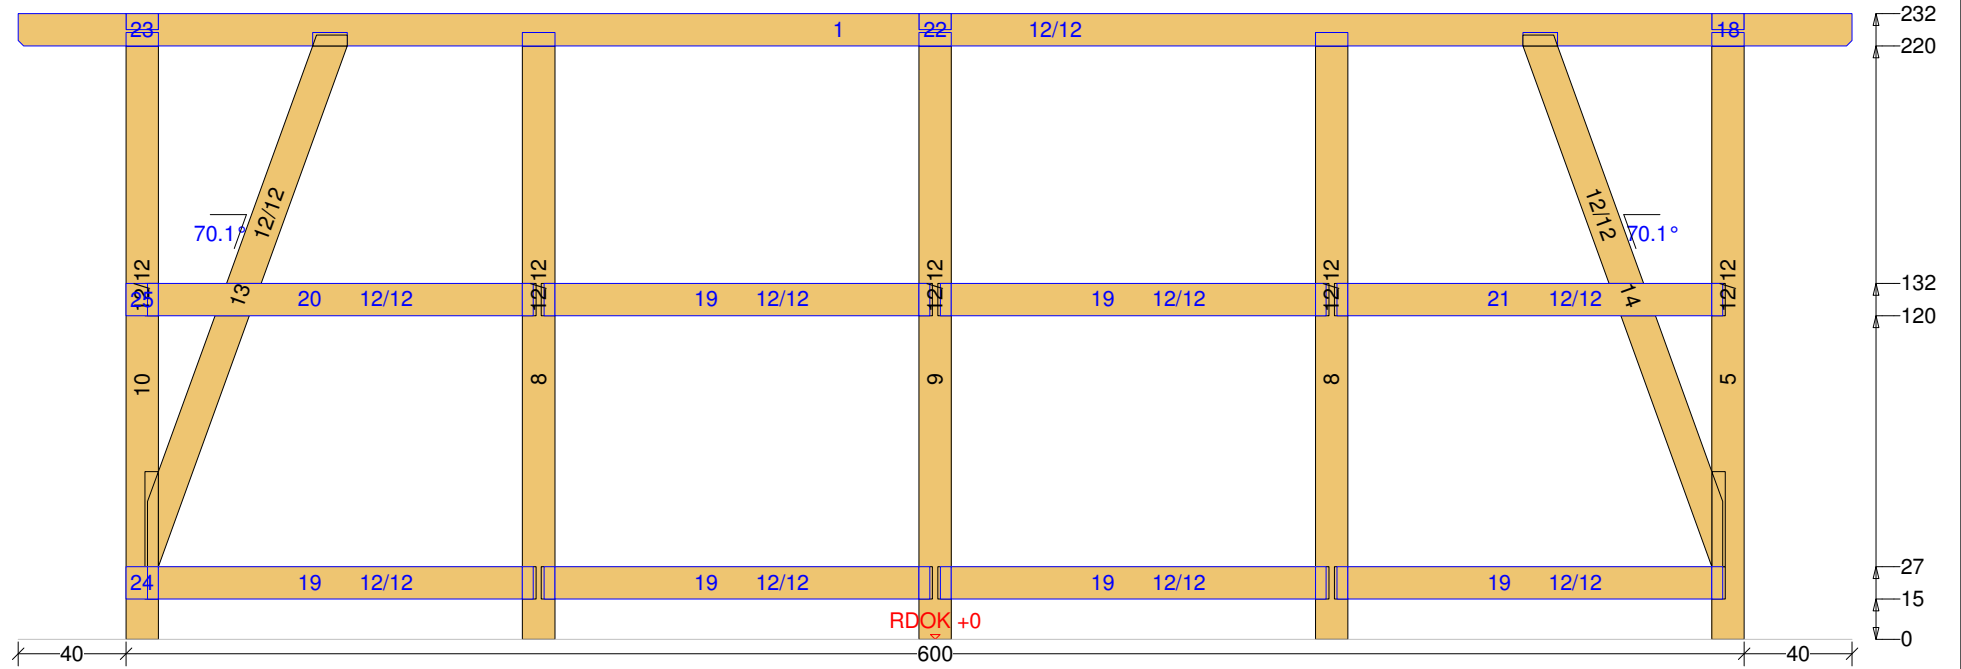

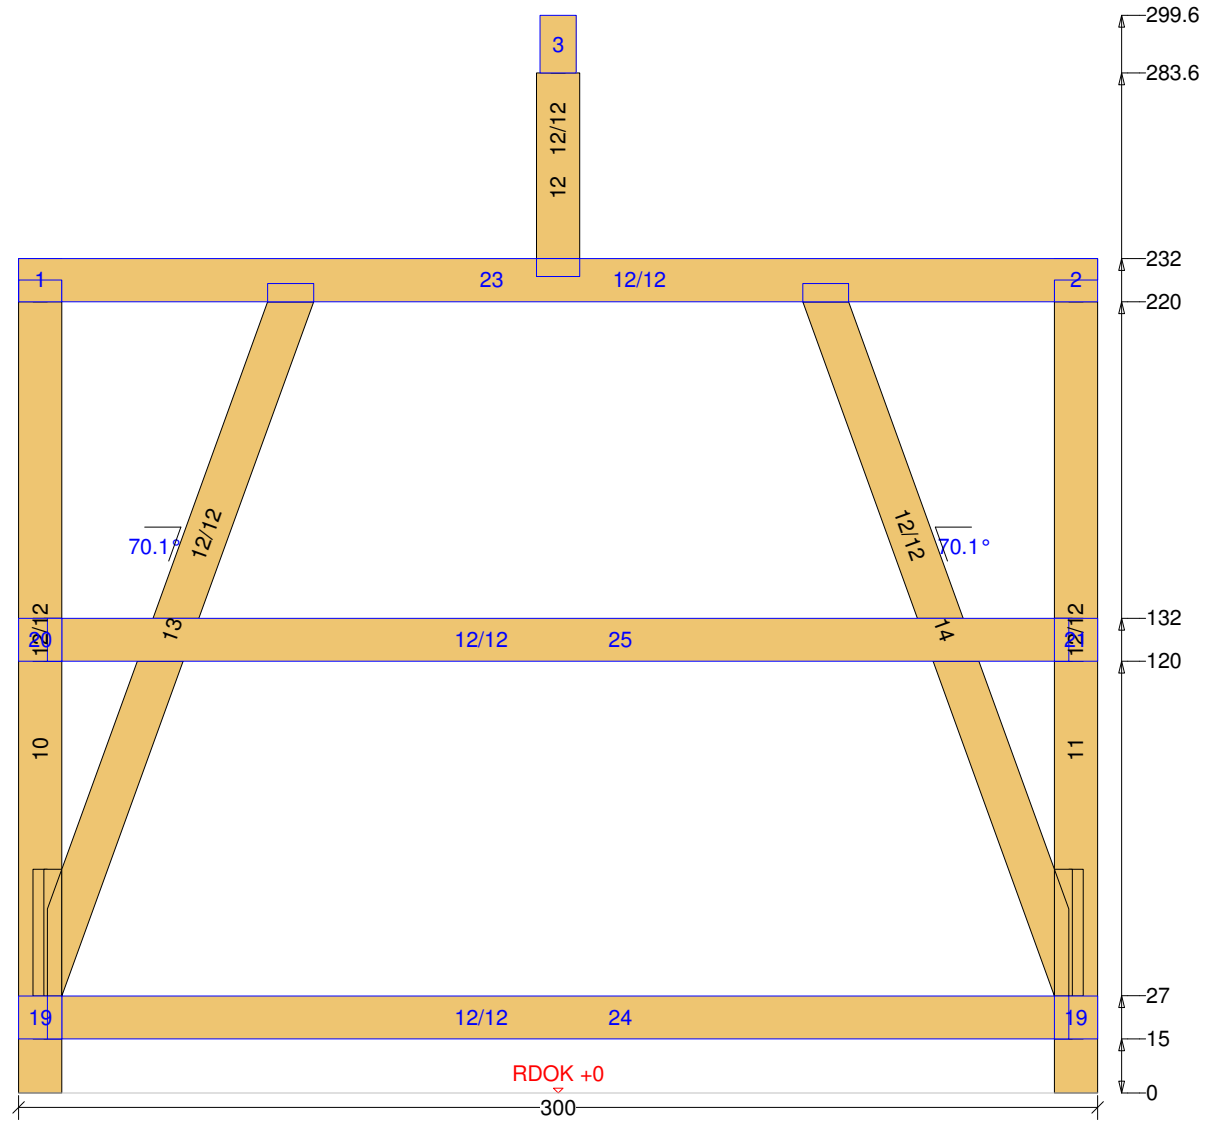

Carport-Satteldach 5 M 1:10 Säule Nr: 11 Anzahl: 1 NH 90° 12/12 Länge: 224

