







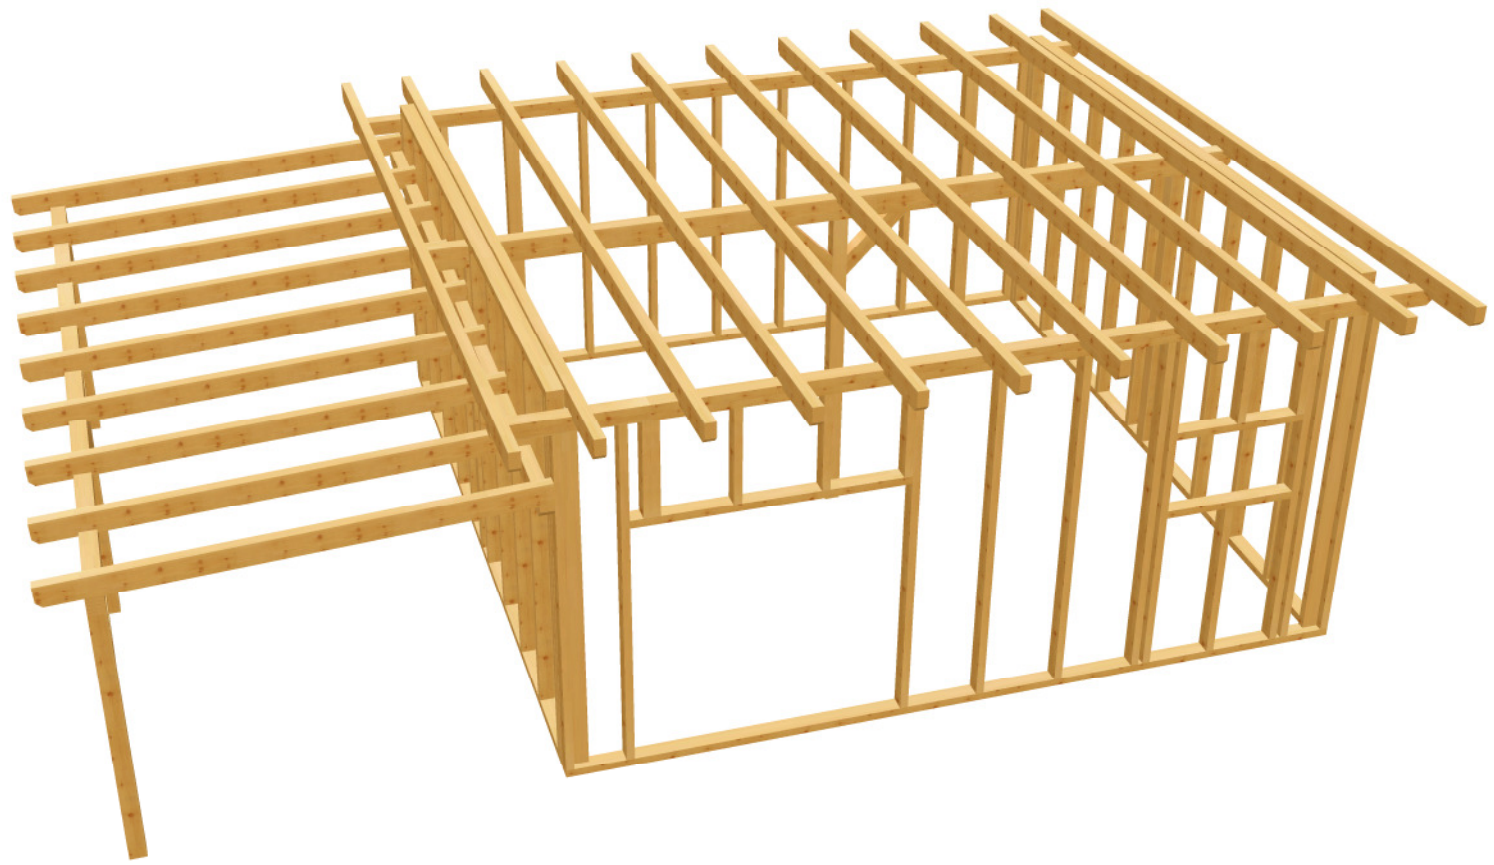


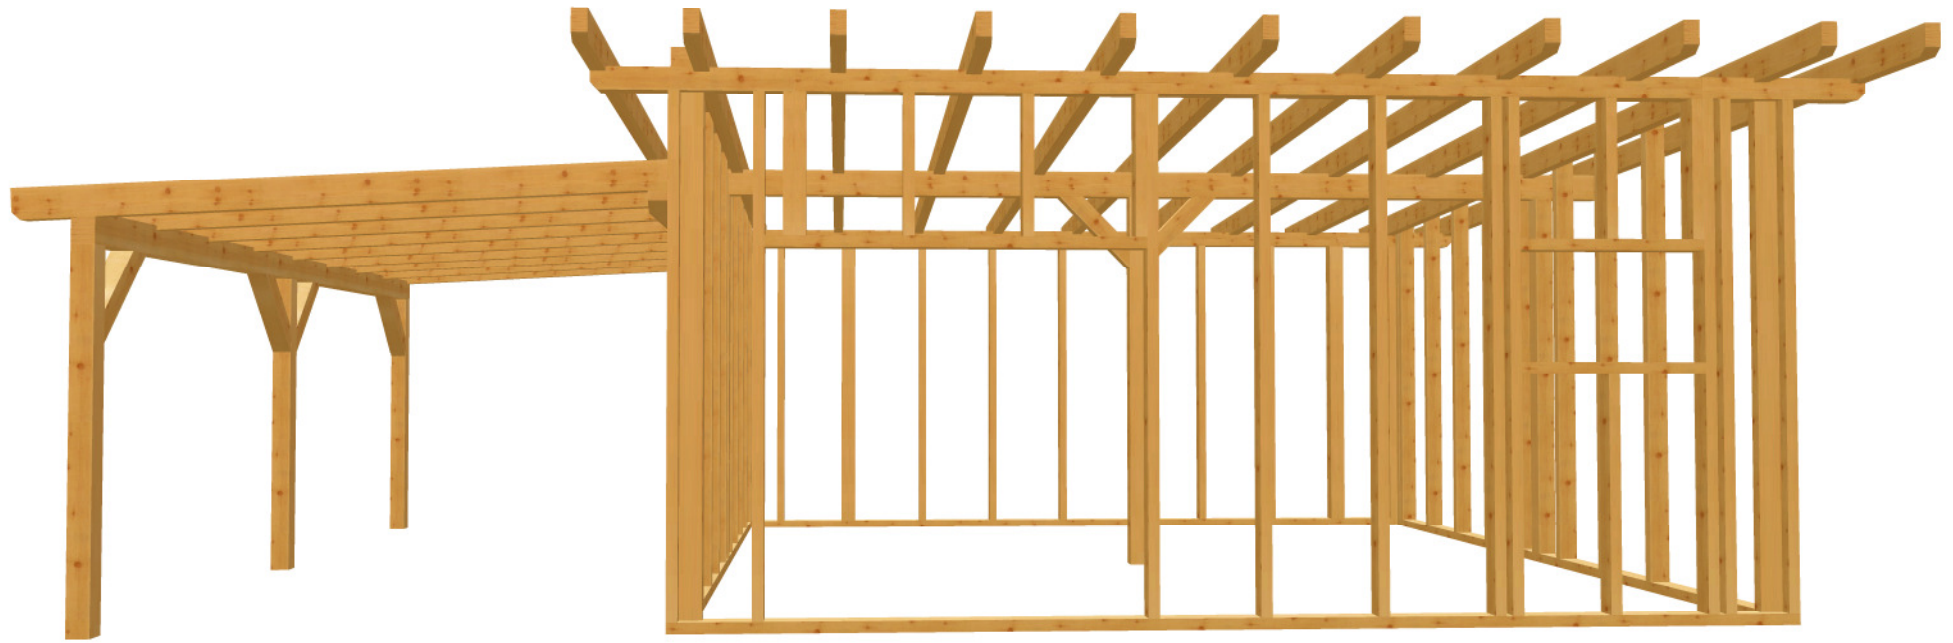

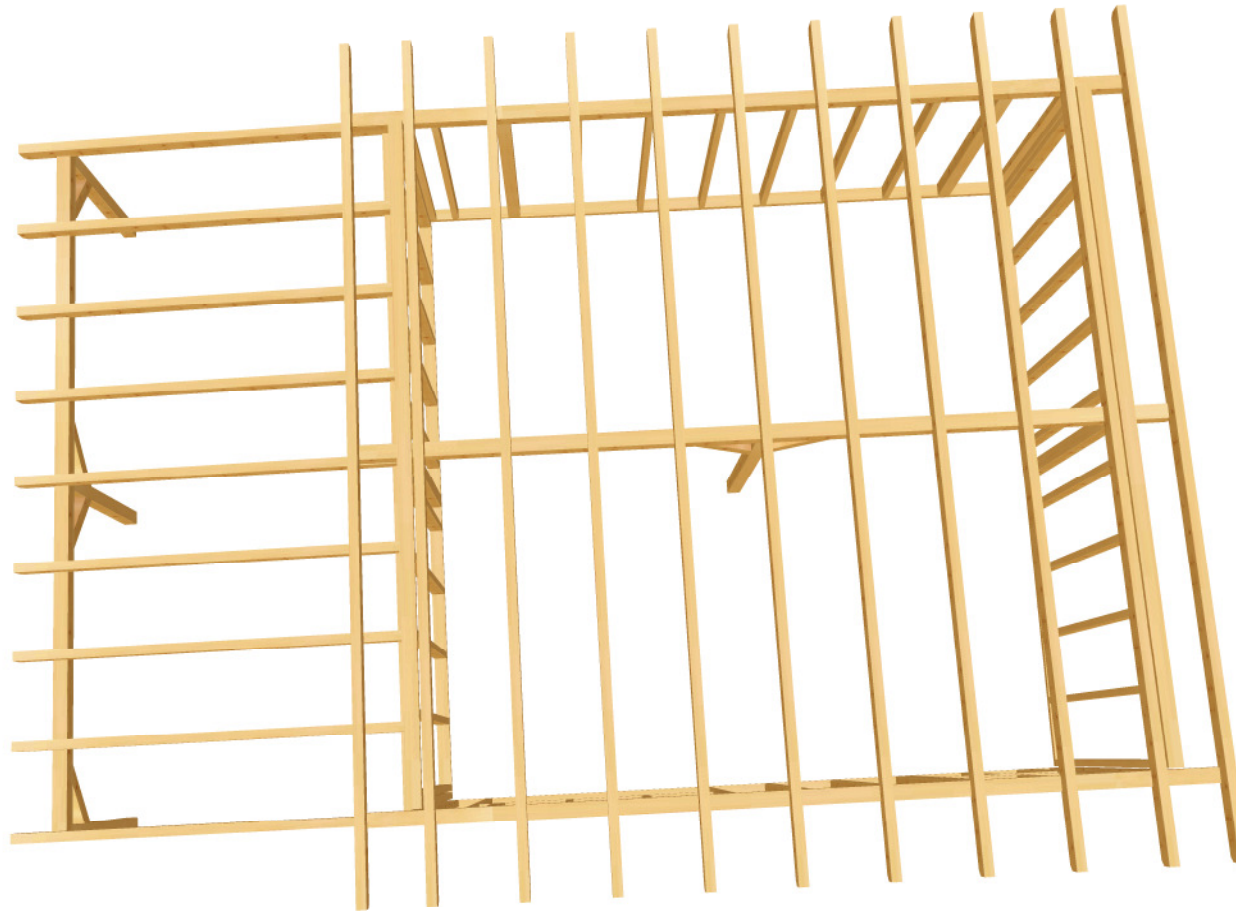

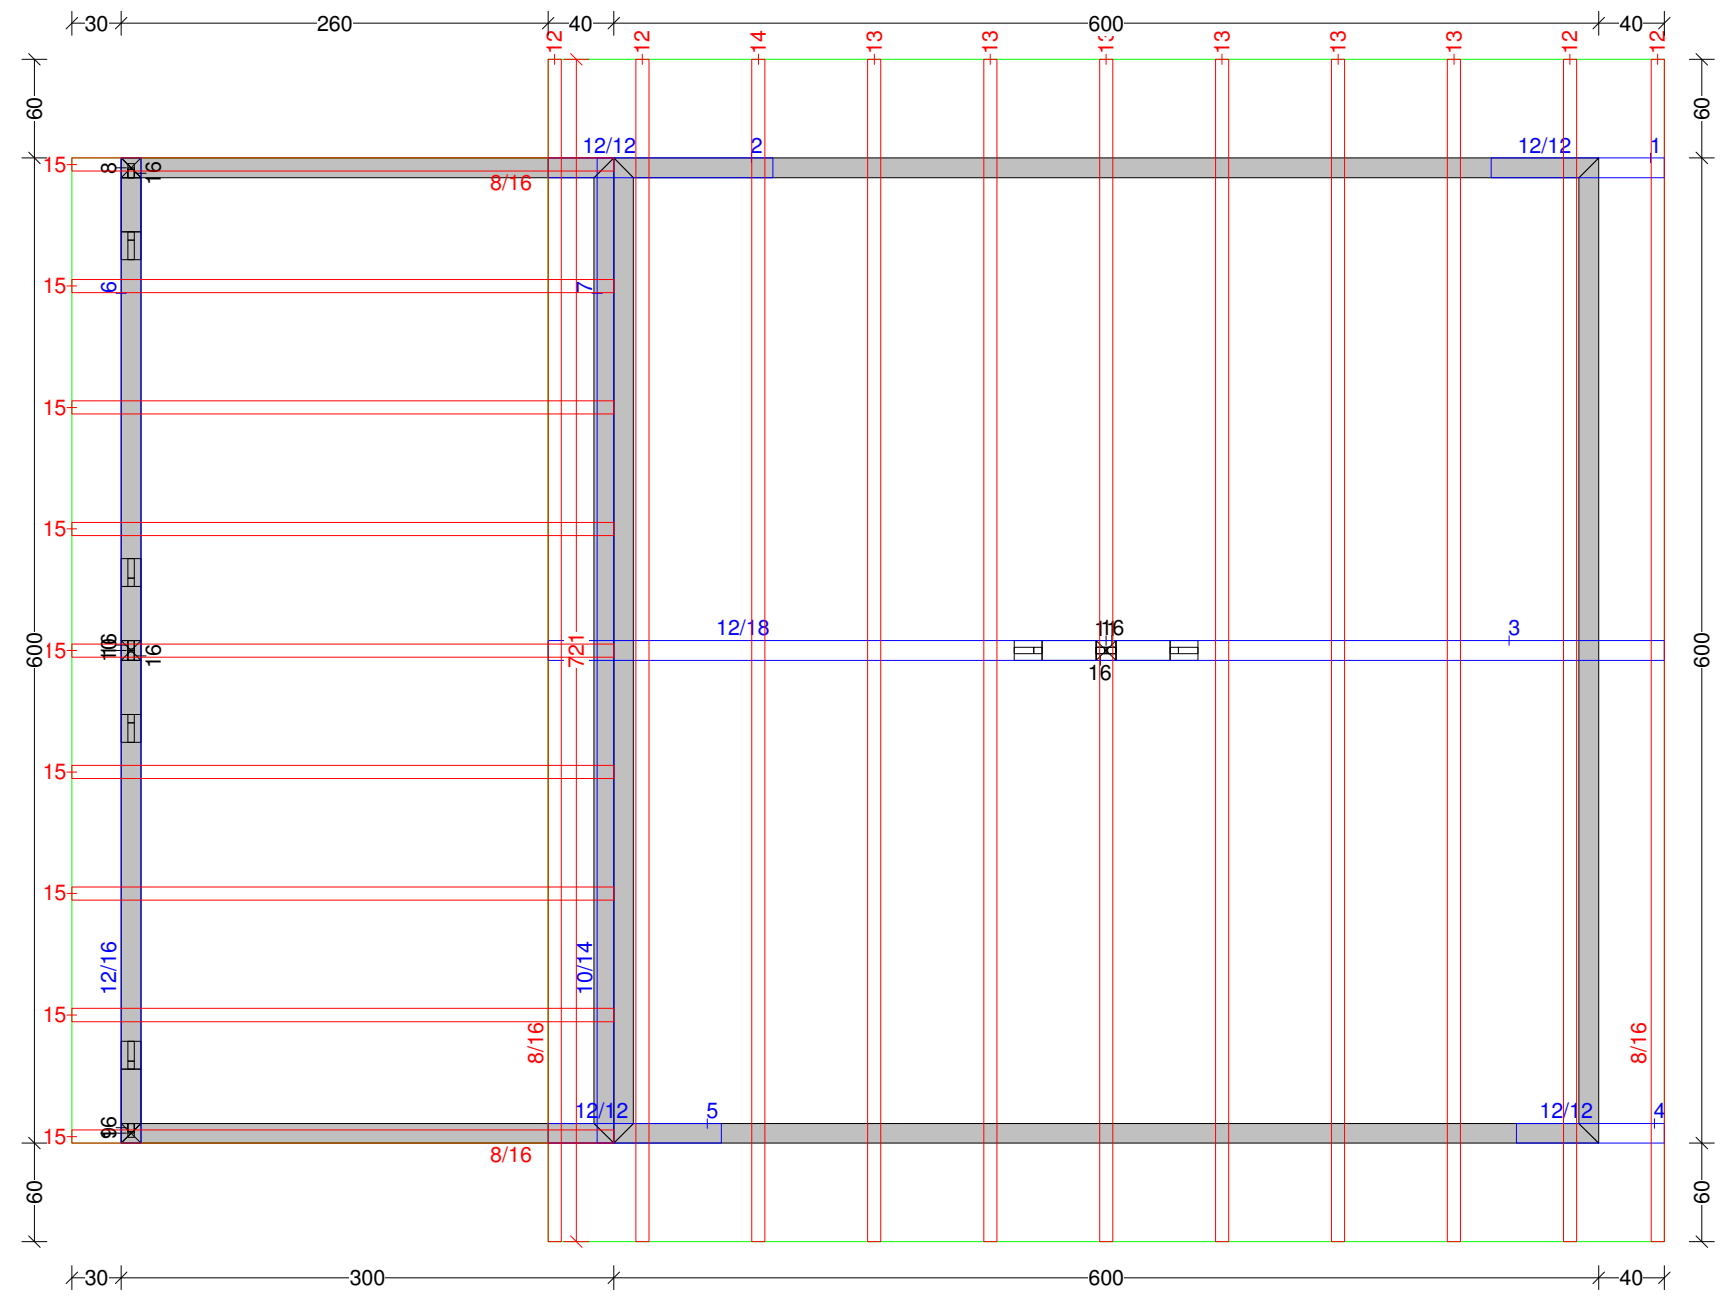

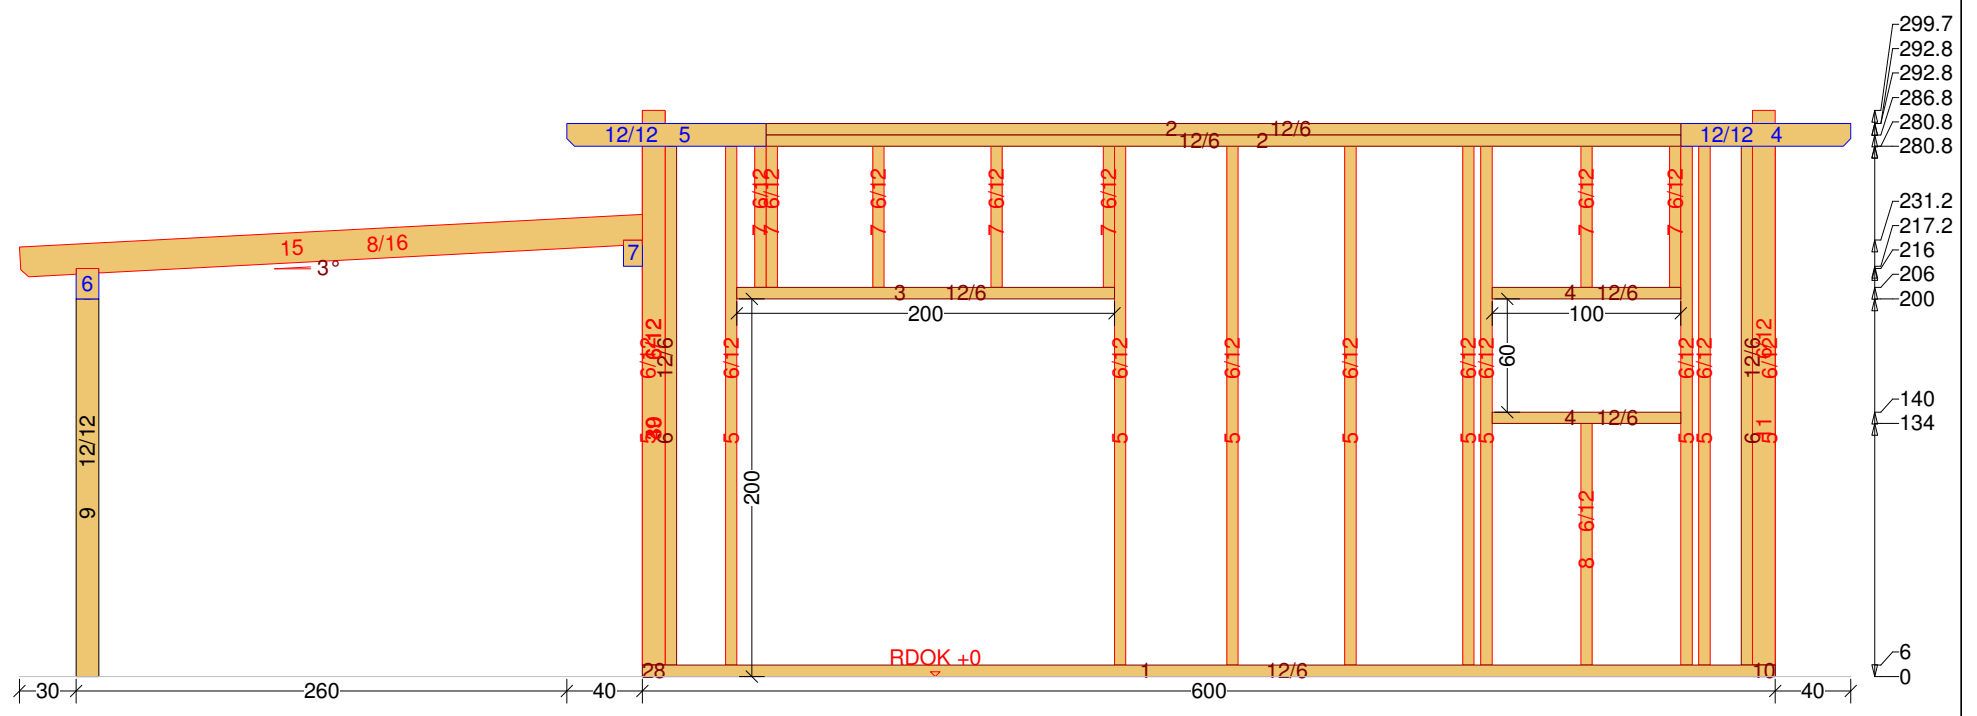

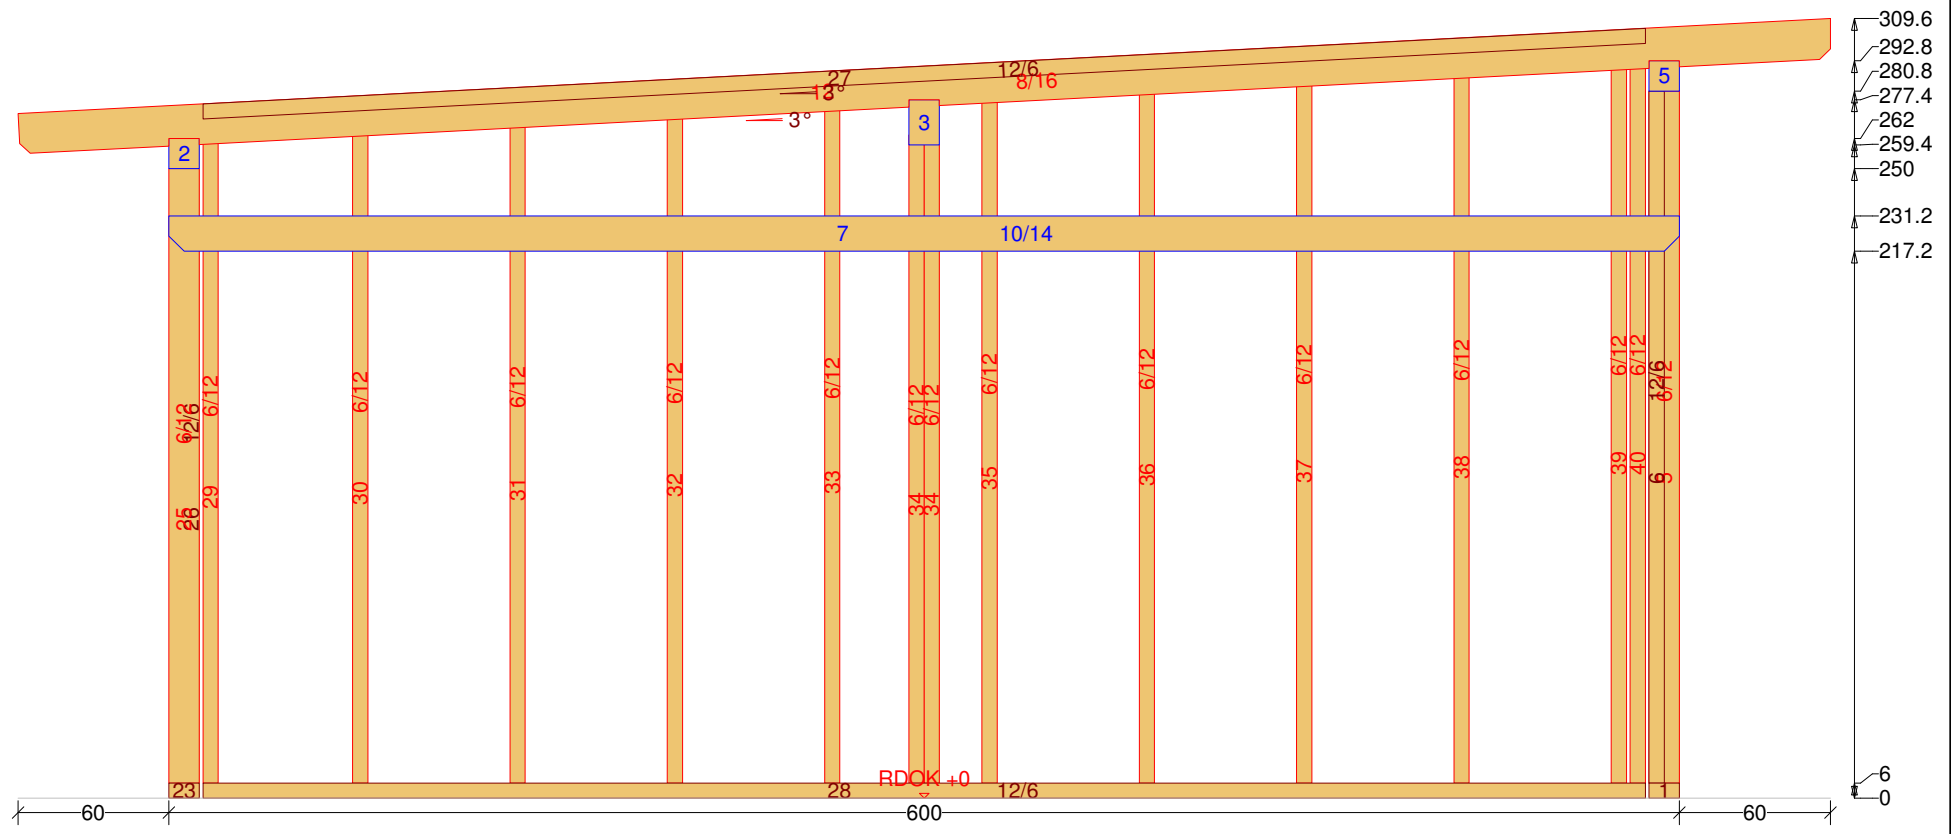

Gartenhaus 19 M 1:9 Säule Nr: 10 Anzahl: 1 NH 90° 12/12 Länge: 205

