





Õæc} @ě•ÁGG

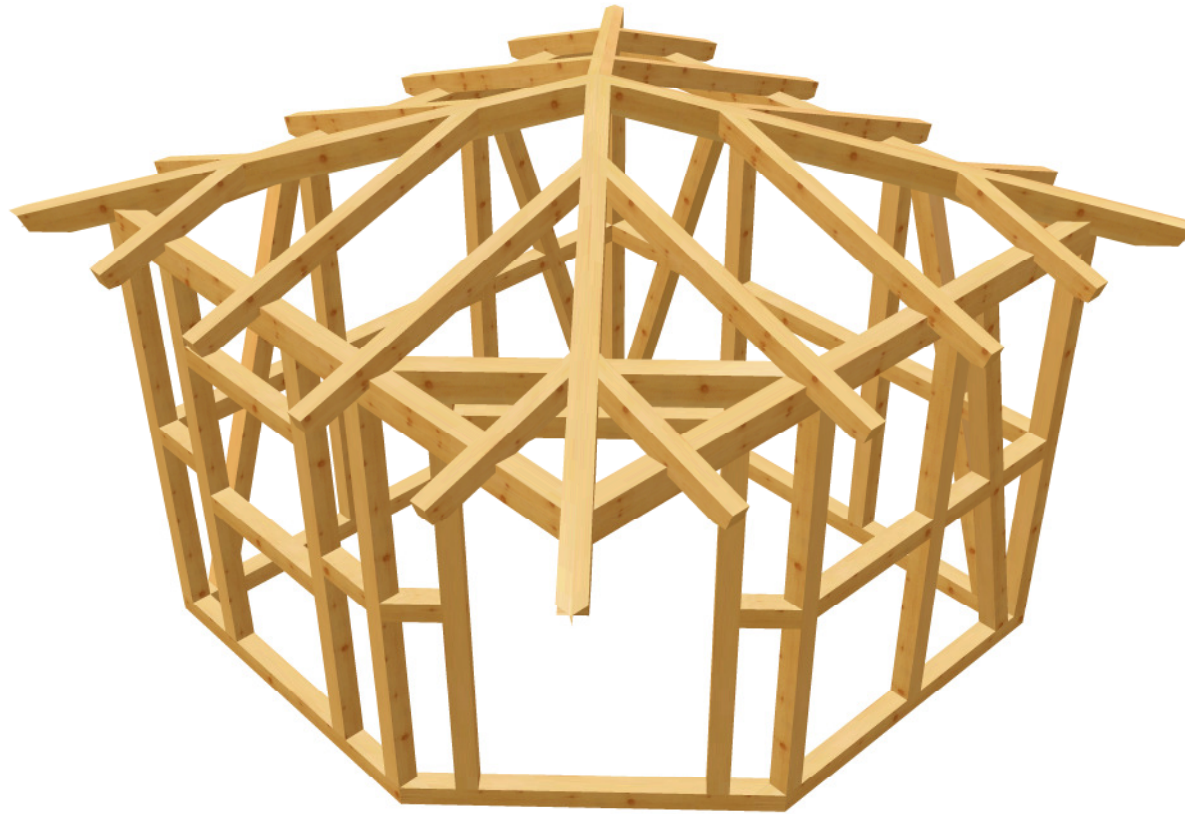


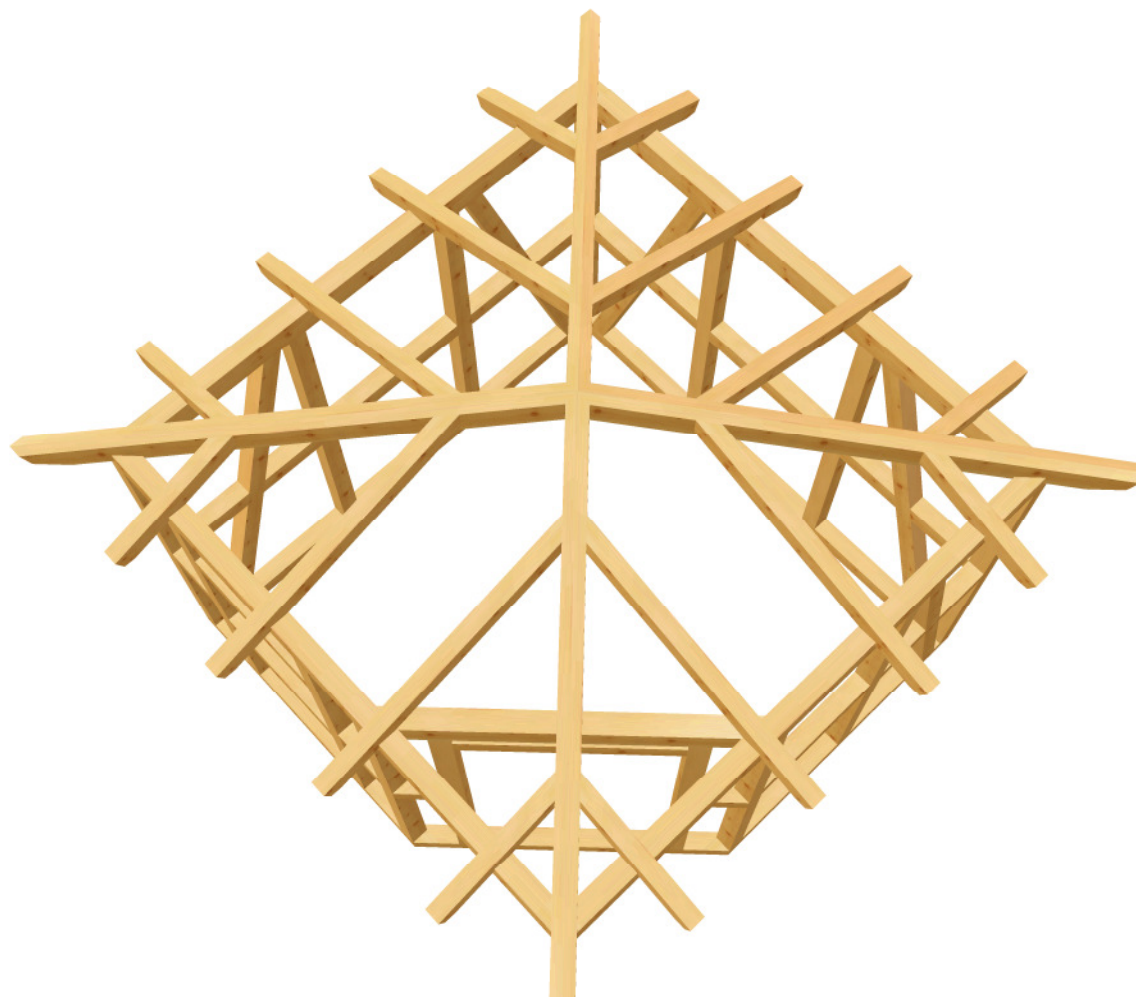


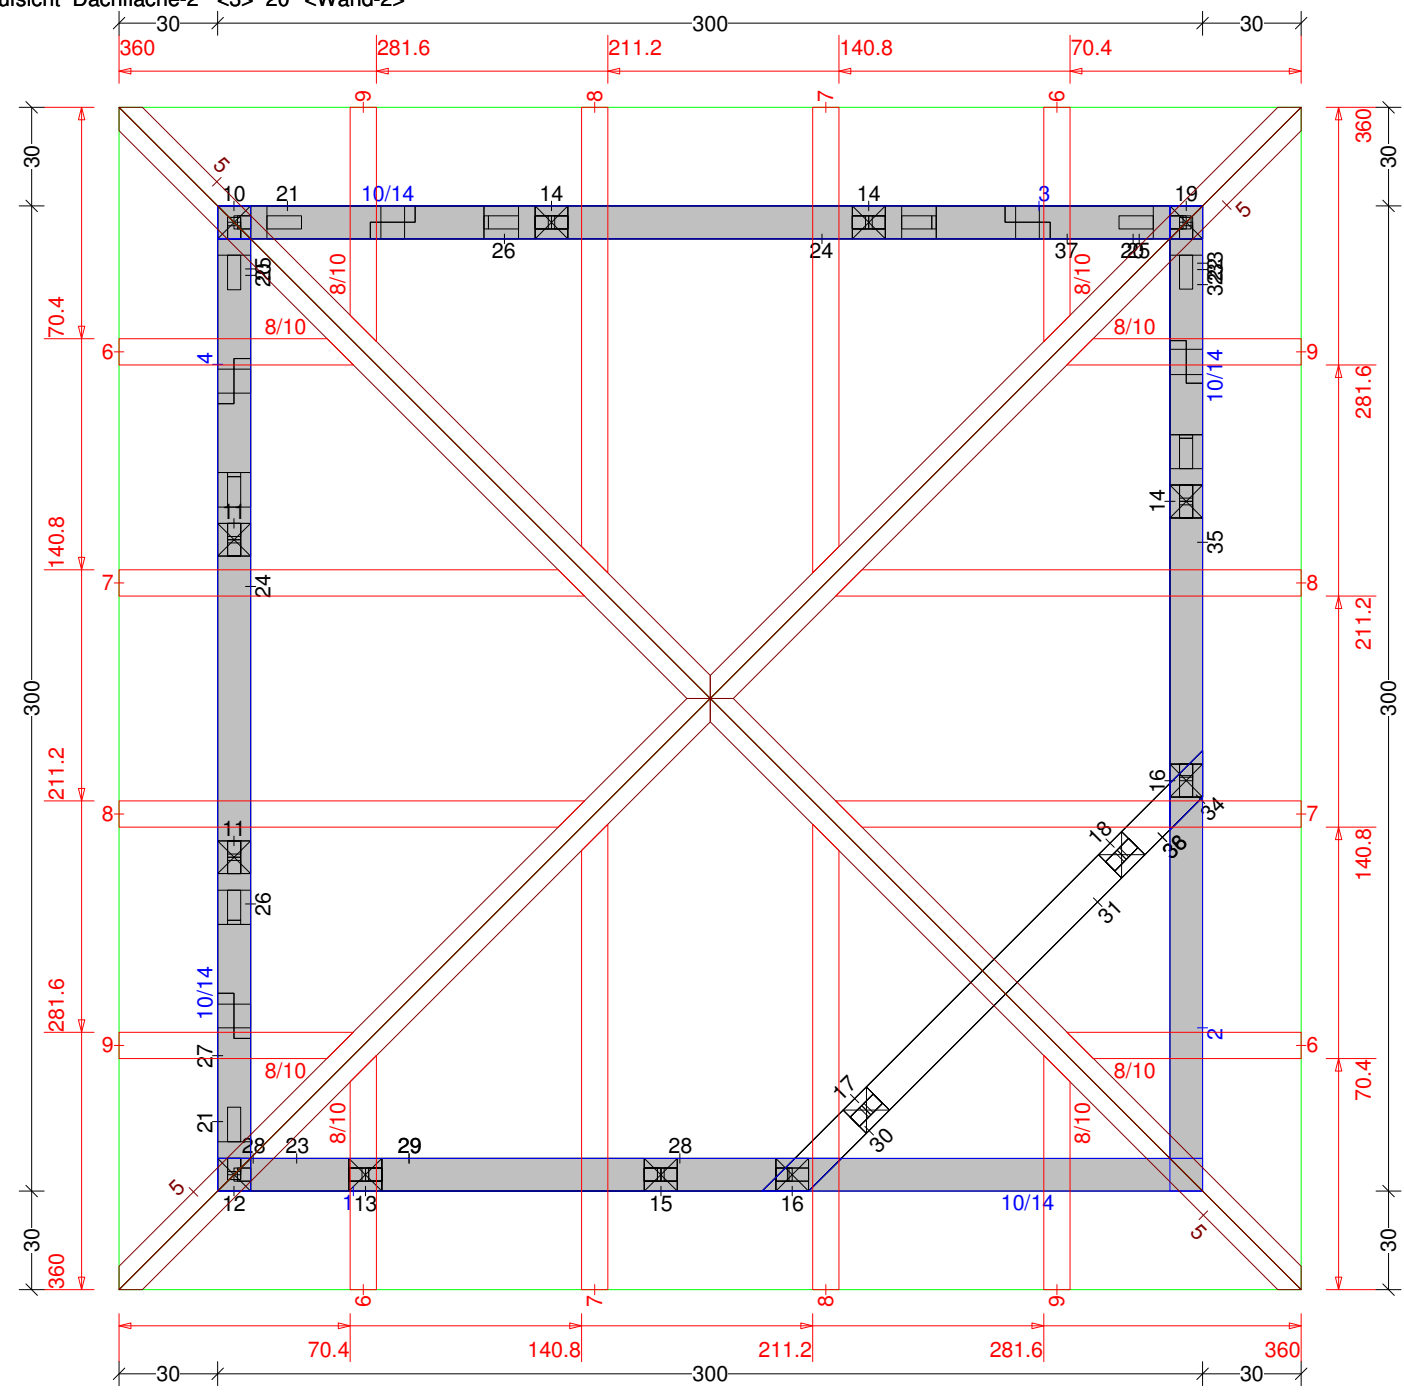



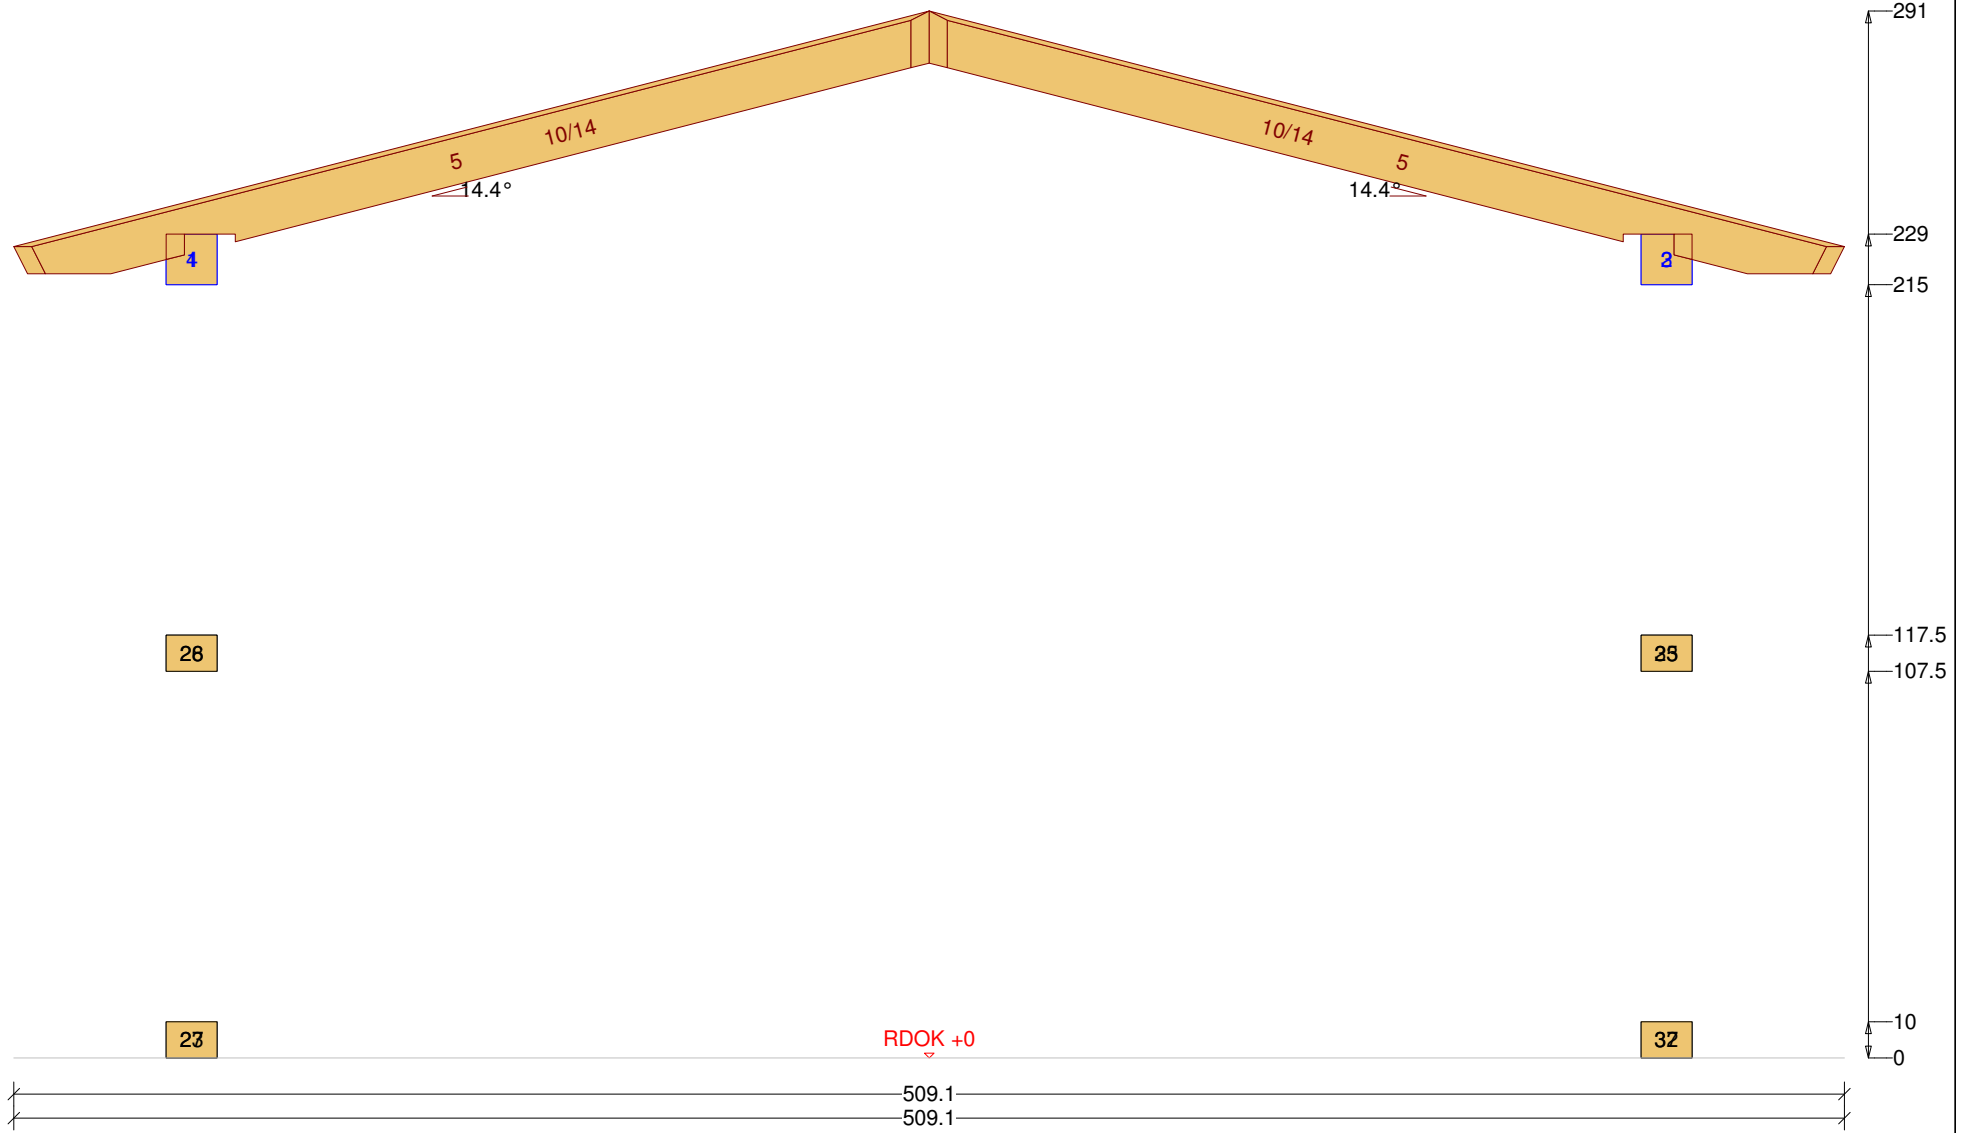

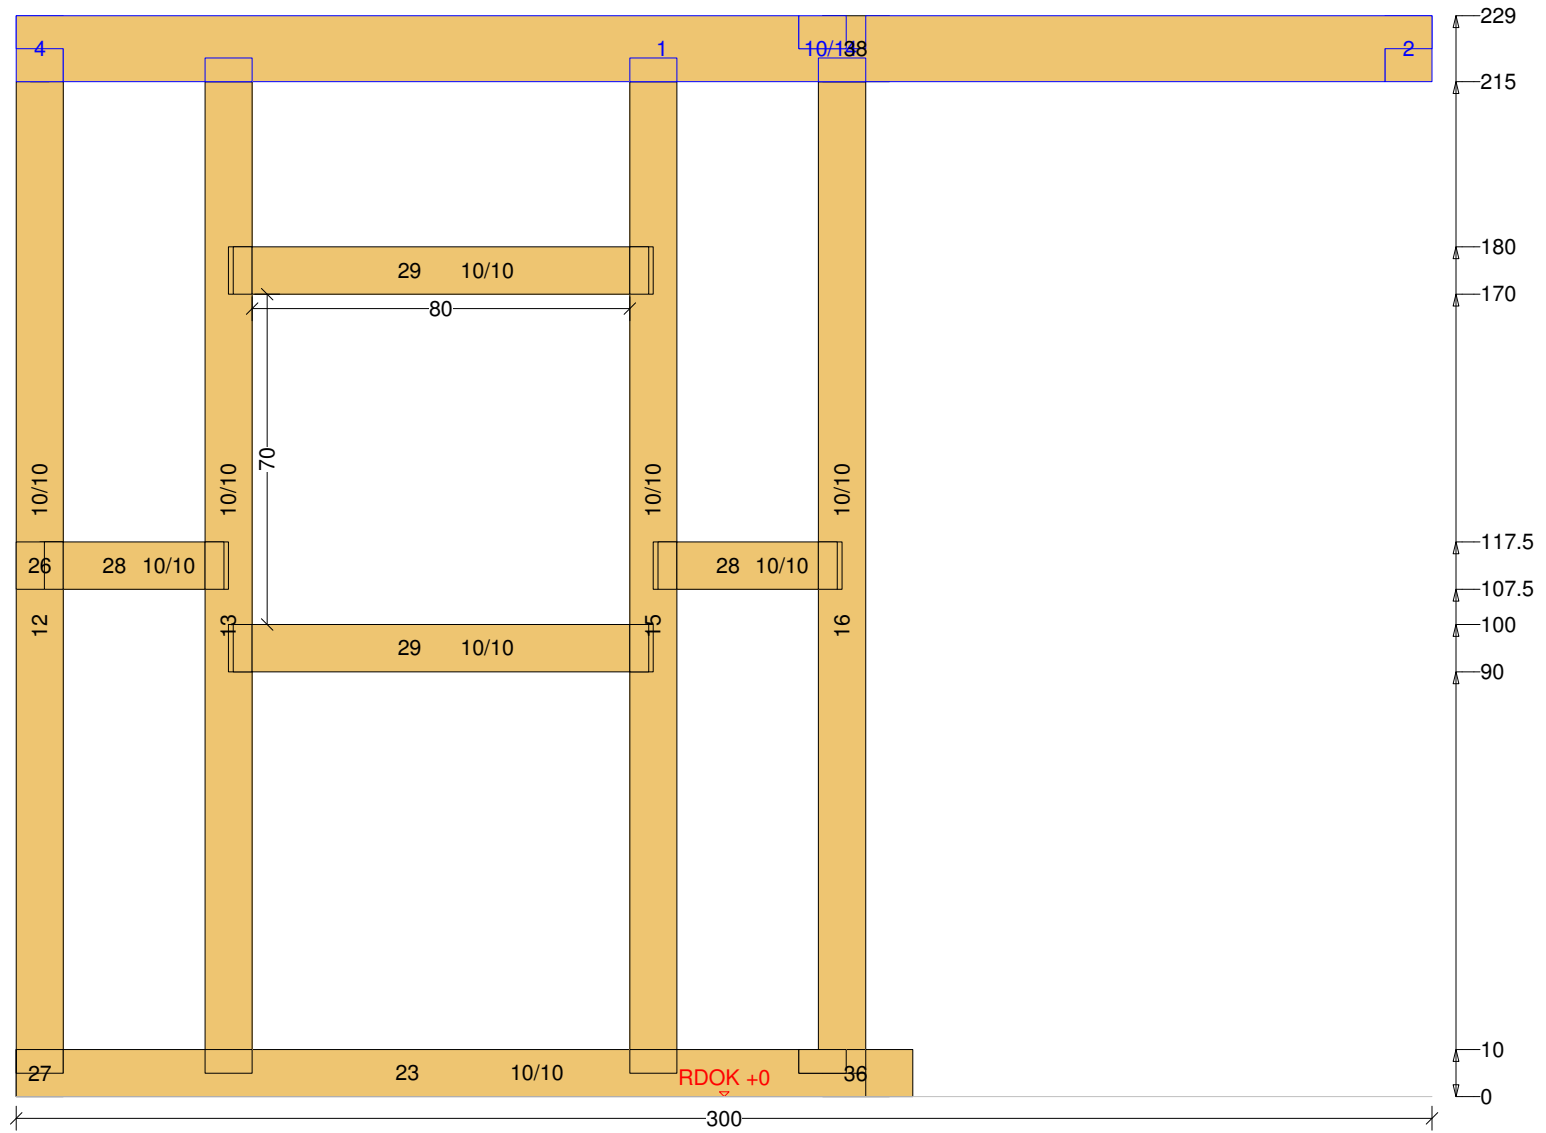

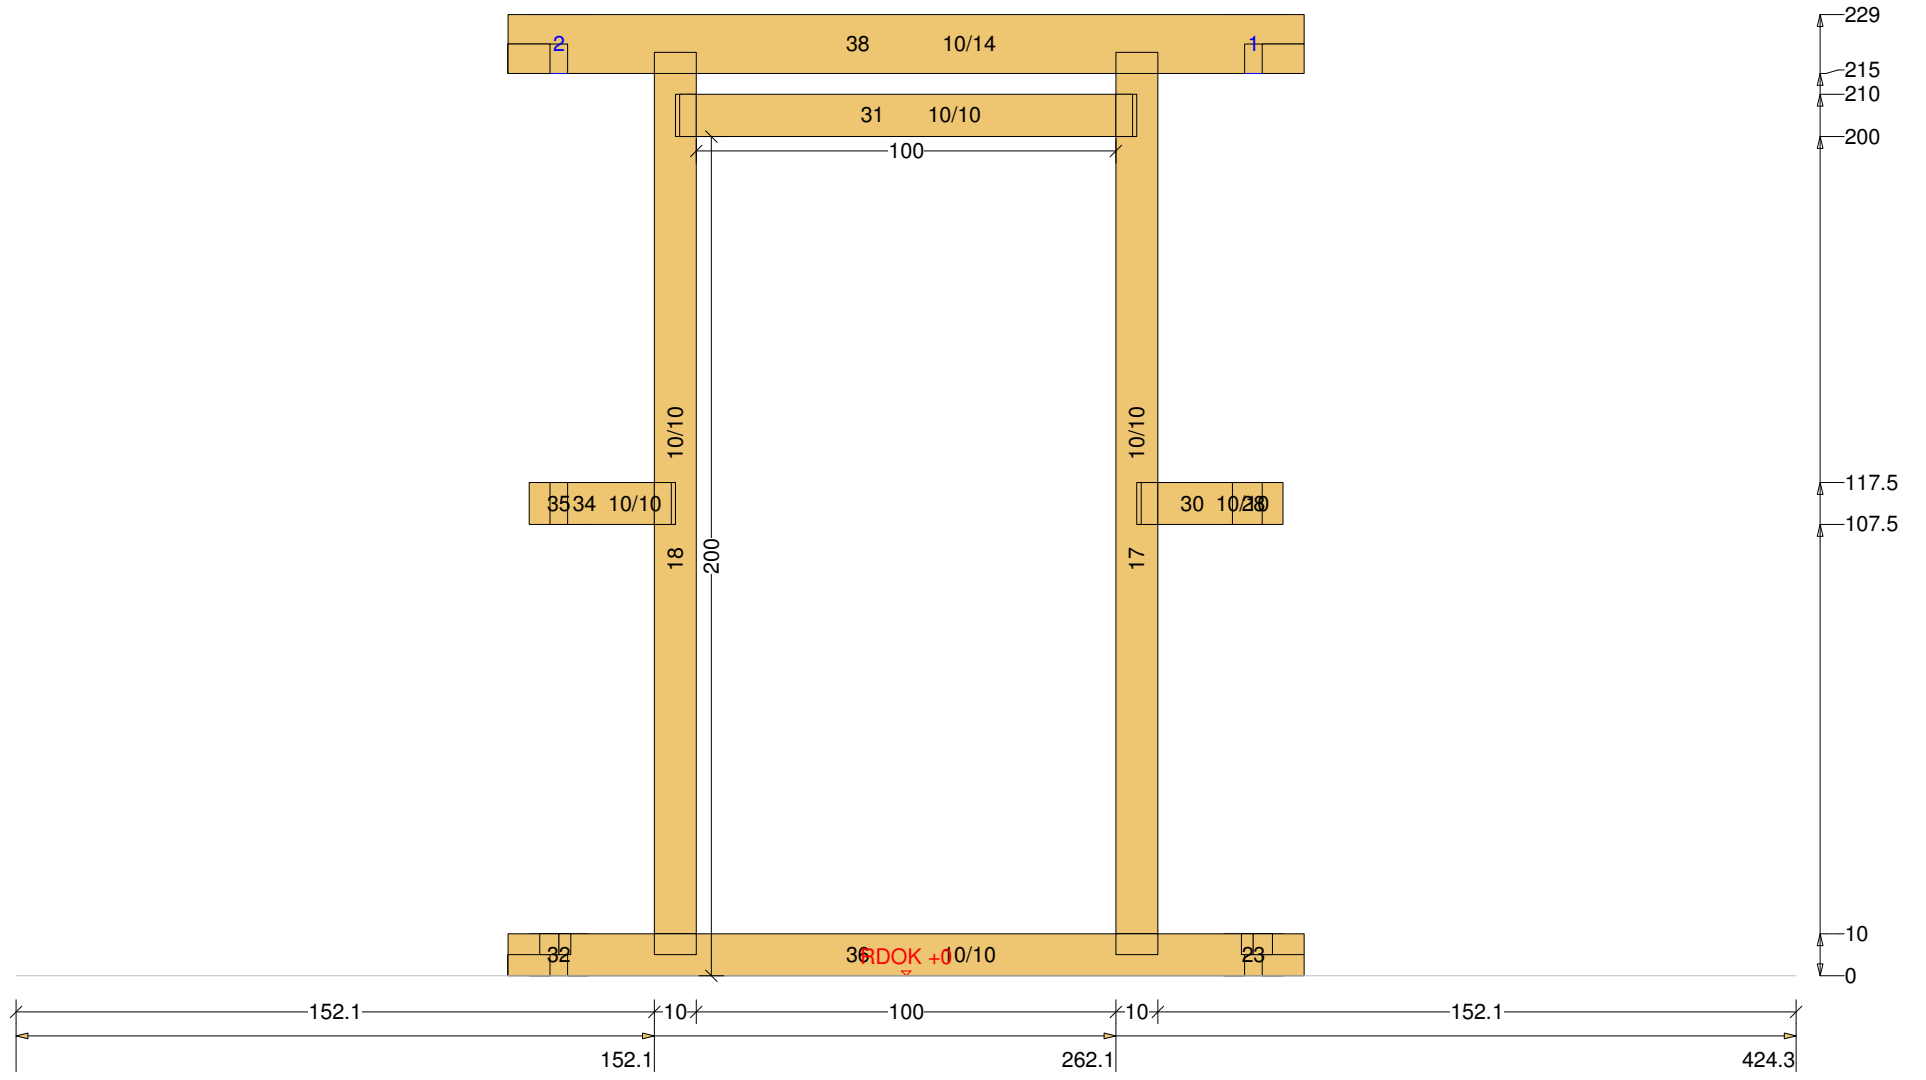

Gartenhaus 22 M 1:9 Säule Nr: 17 Anzahl: 1 NH 90° 10/10 Länge: 213

