




R> i ^ ) Á i a j : ä \ æ Q : E ä e ] | a j E ä ^


Ö [ ] ] ^ | E ä e ] [ ! d U ä e ^ ä ä & @ Ä

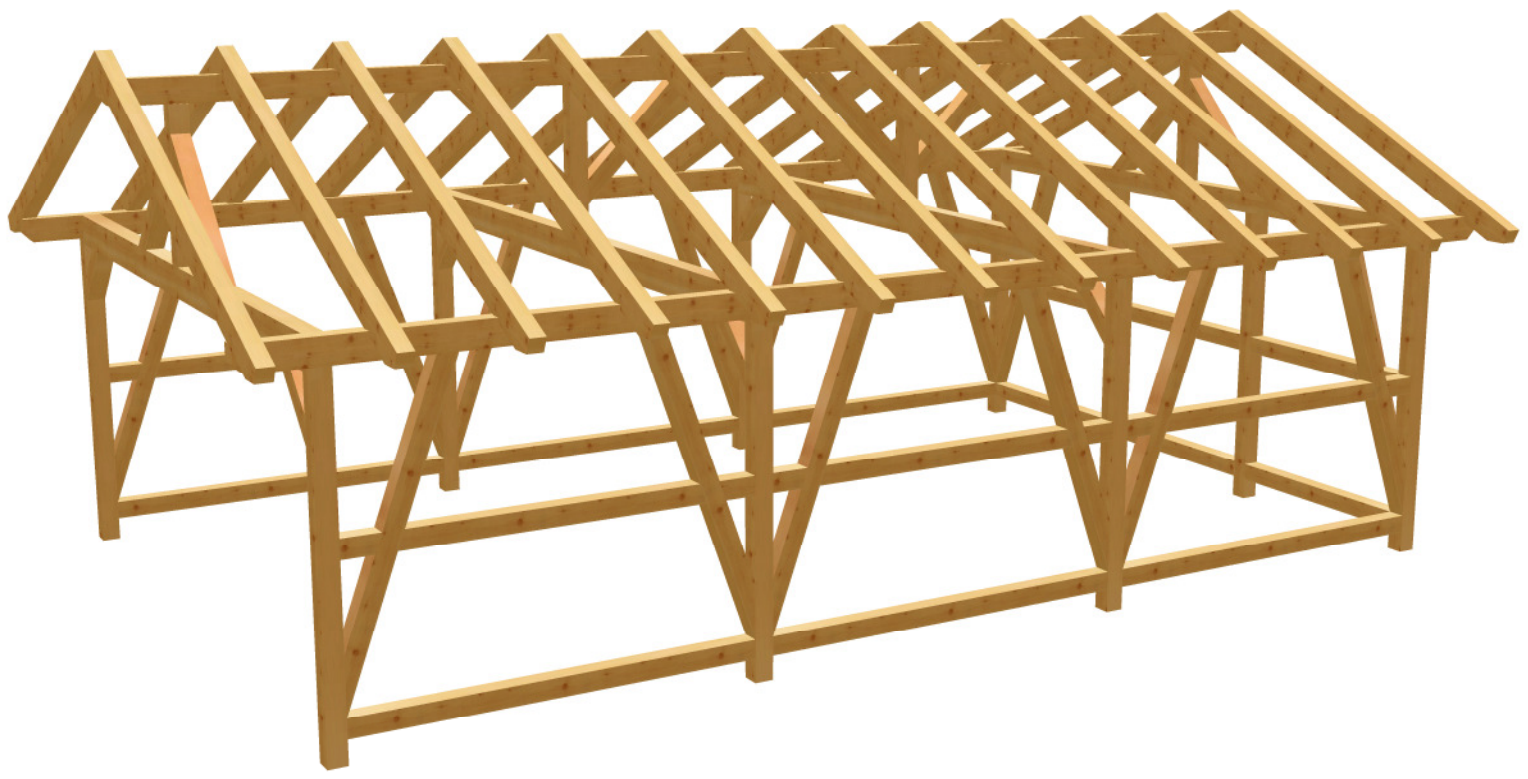

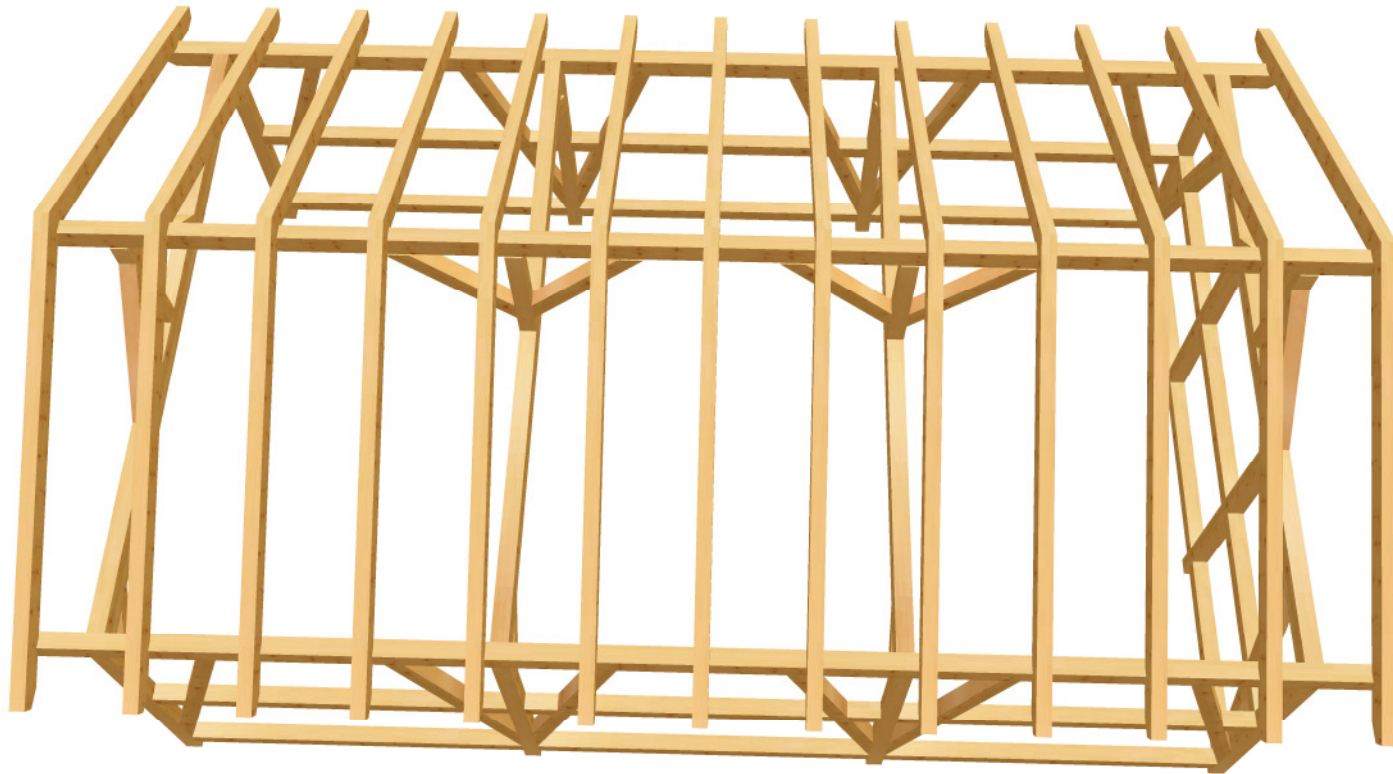





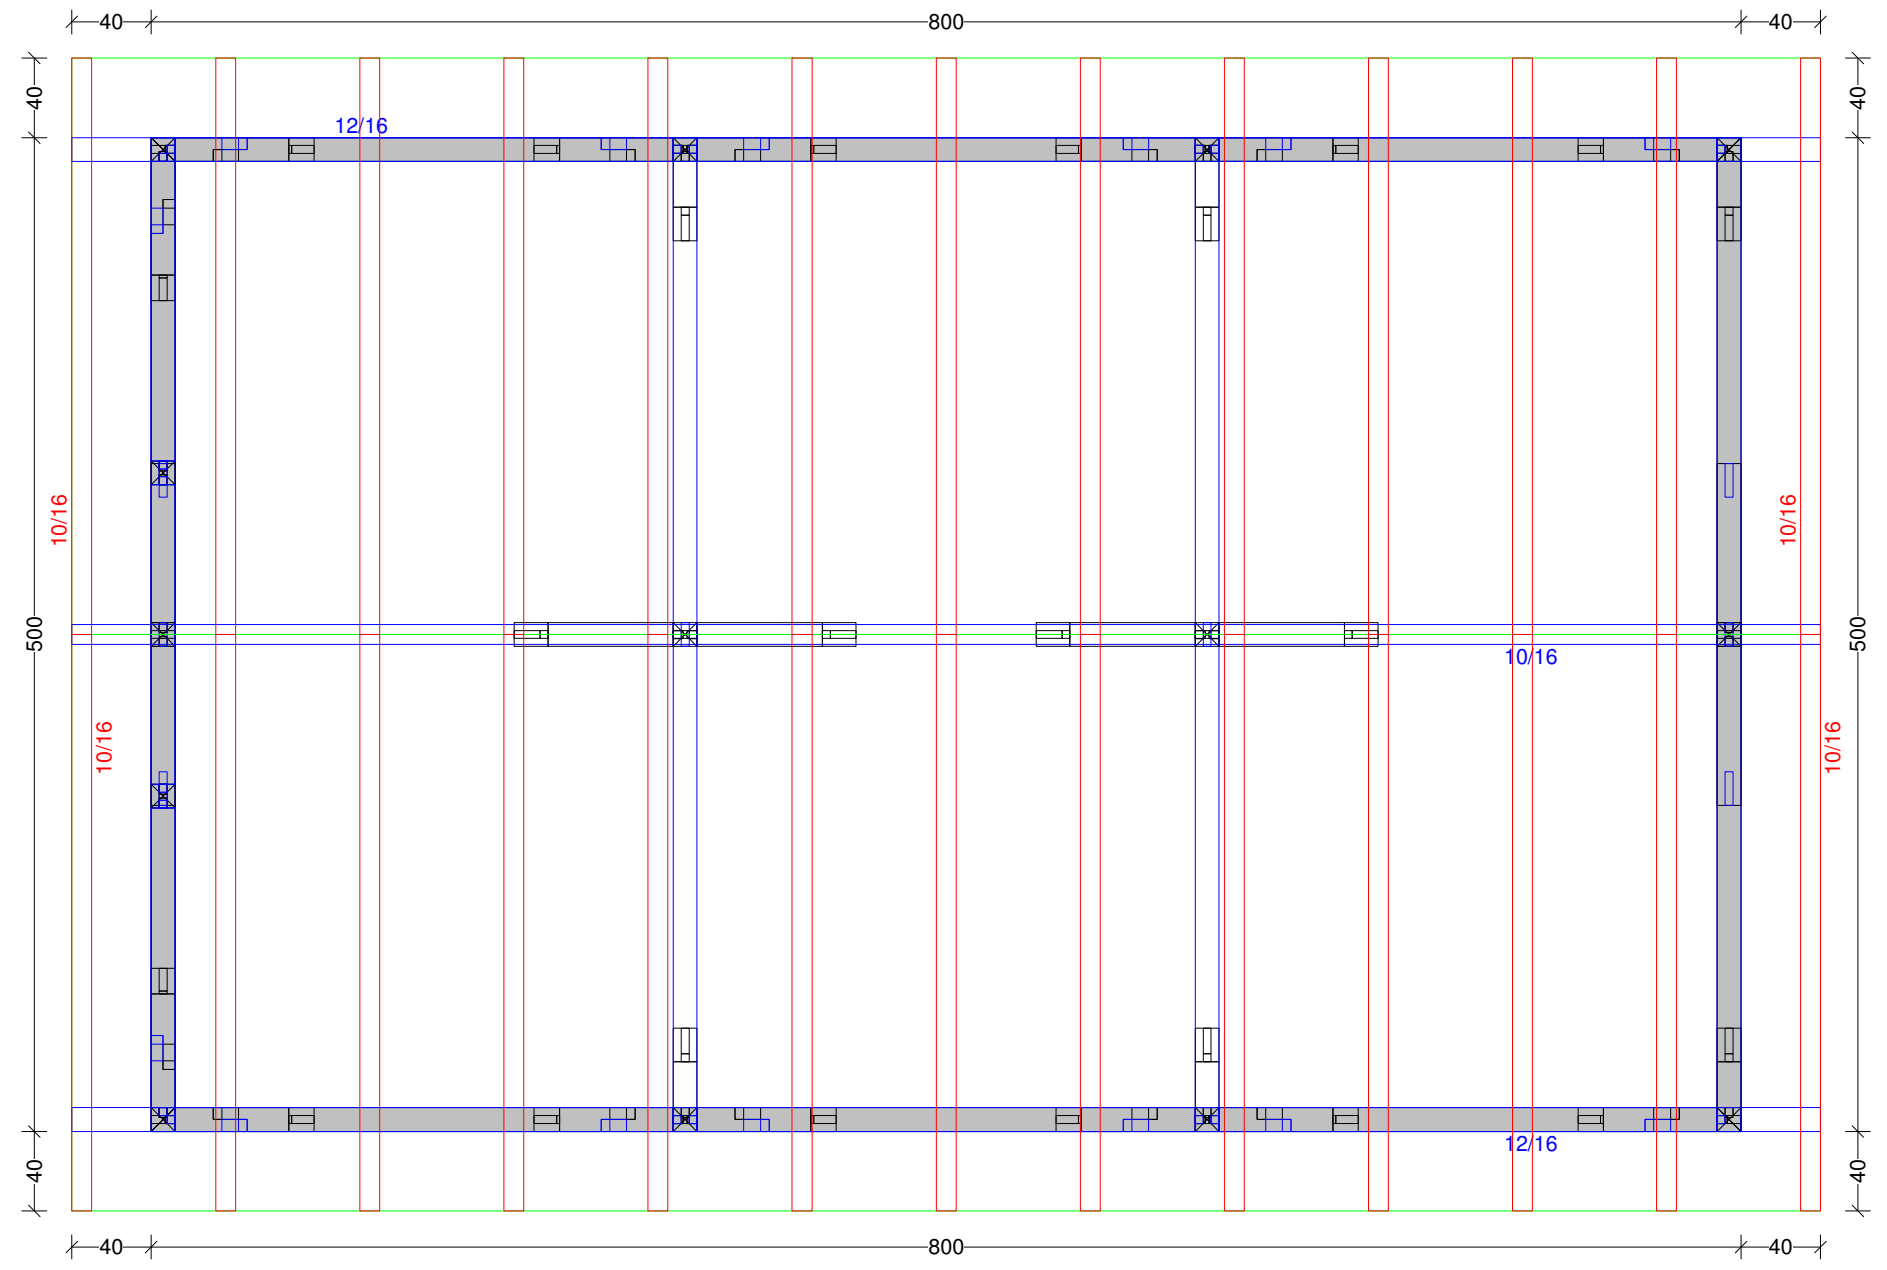

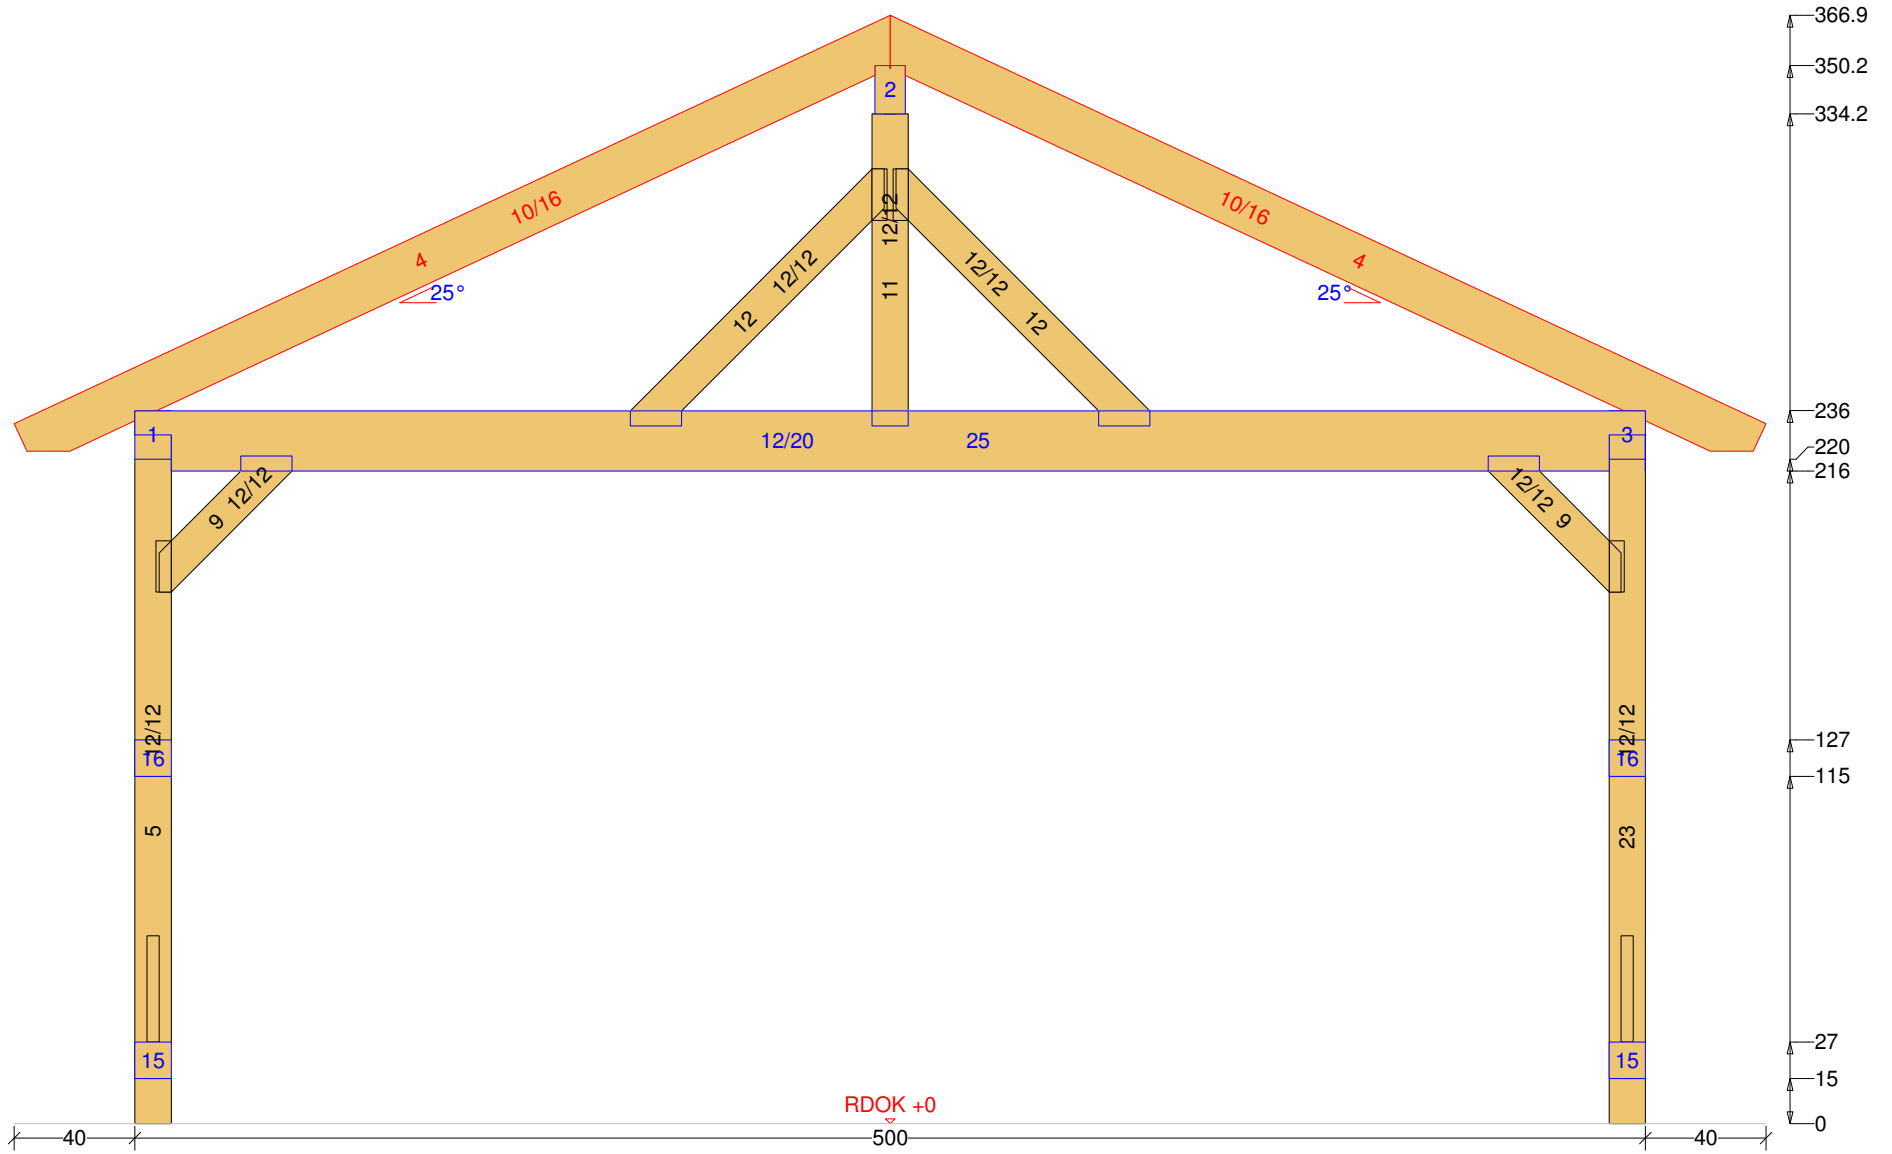

Doppel-Carport-Satteldach 6 M 1:37 Balkenquerschnitt

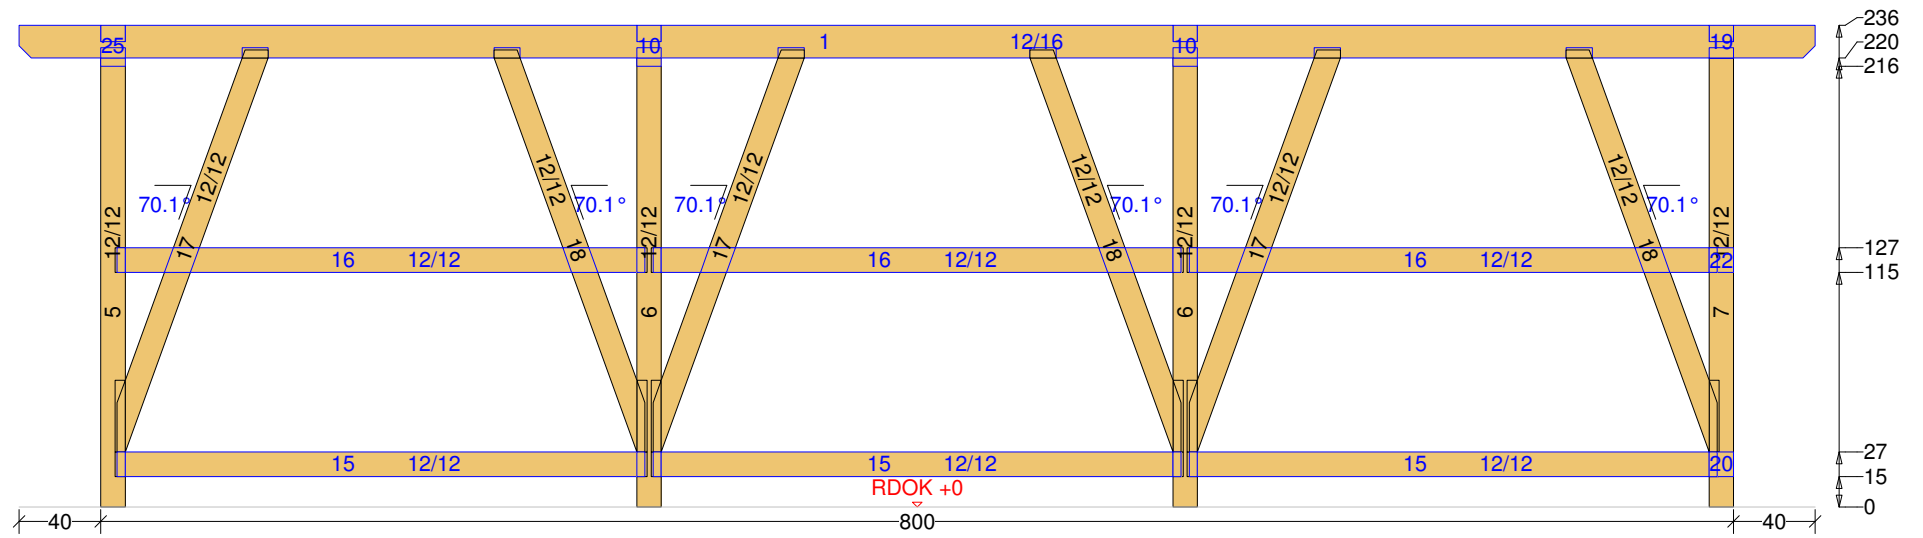

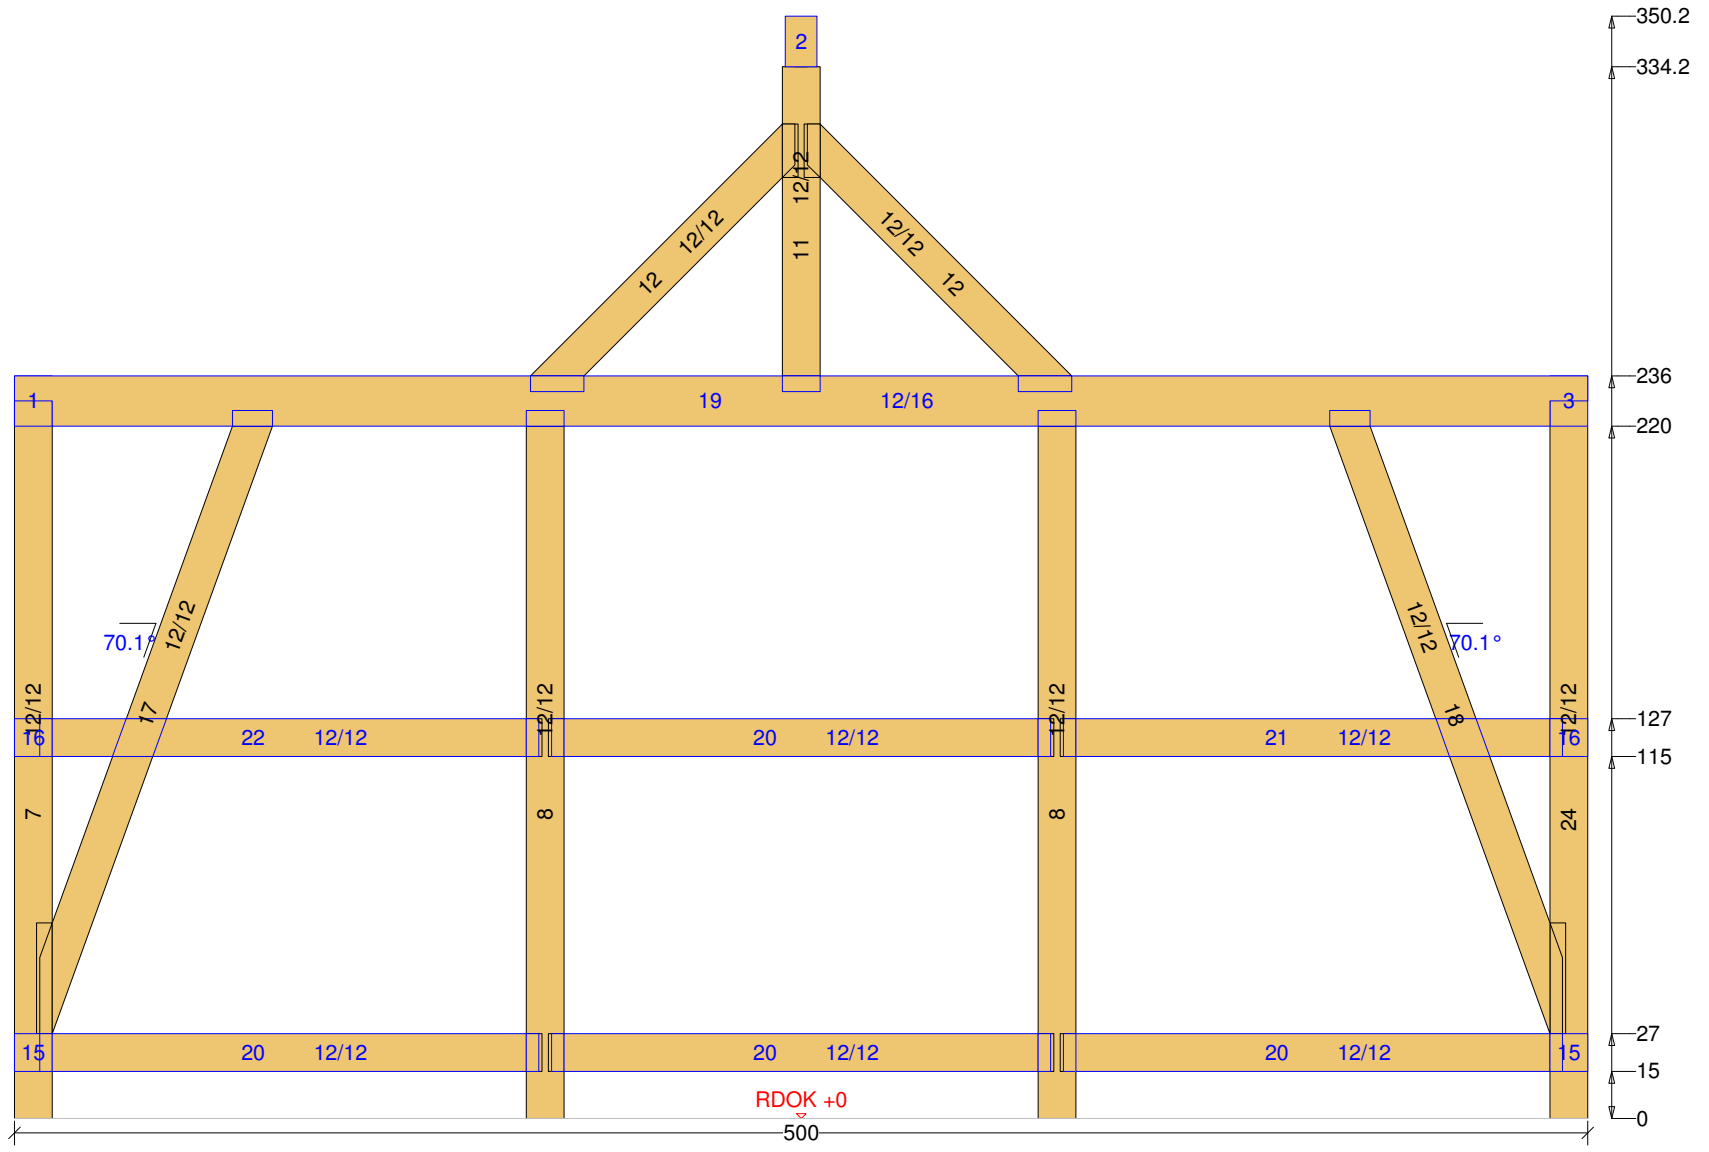

Doppel-Carport-Satteldach 6 M 1:10 Säule Nr: 8 Anzahl: 2 NH 90° 12/12 Länge: 224

