





Gartenhaus 12

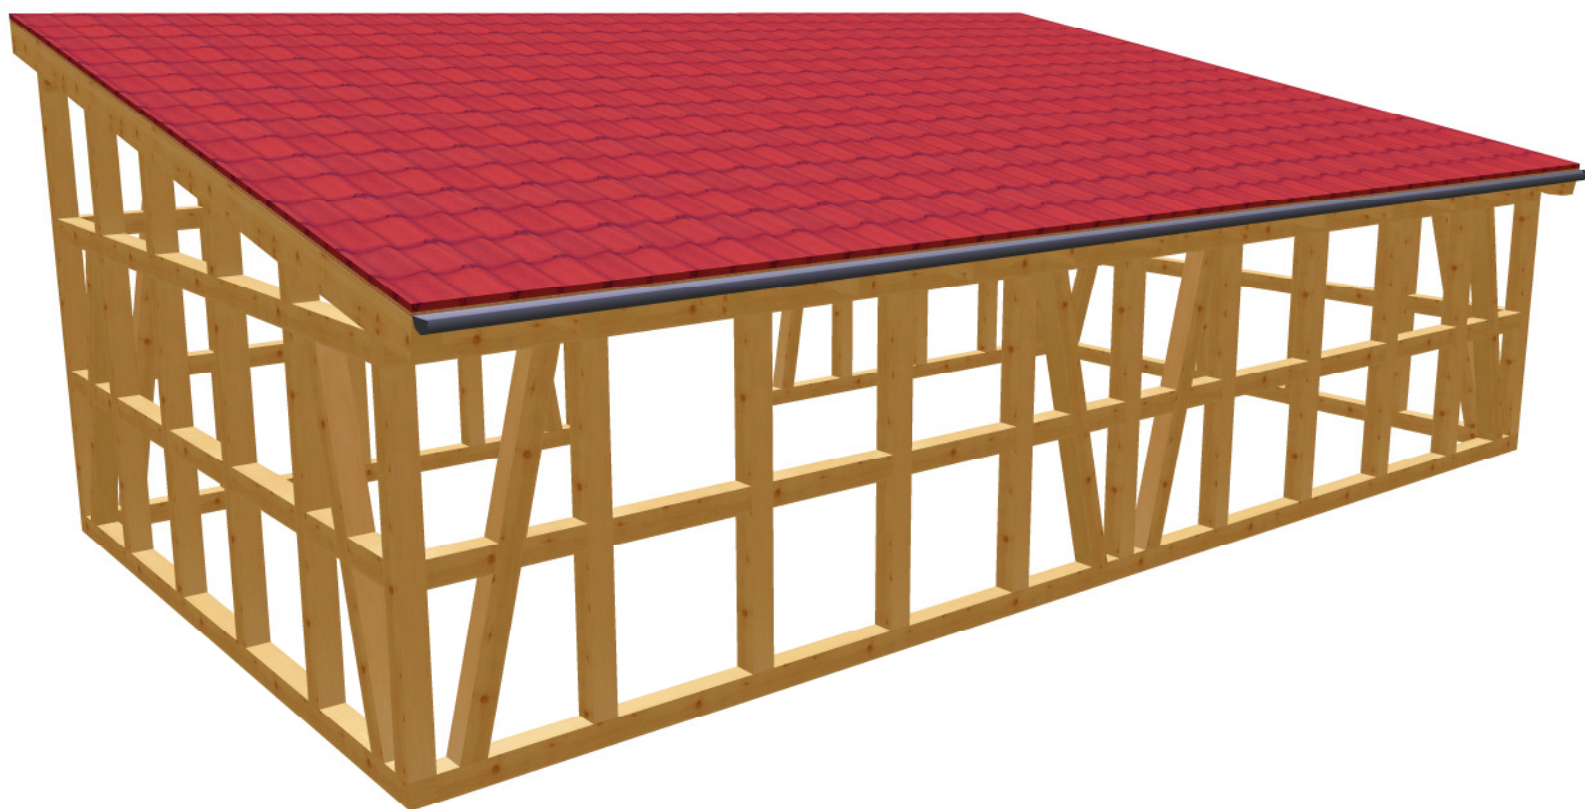


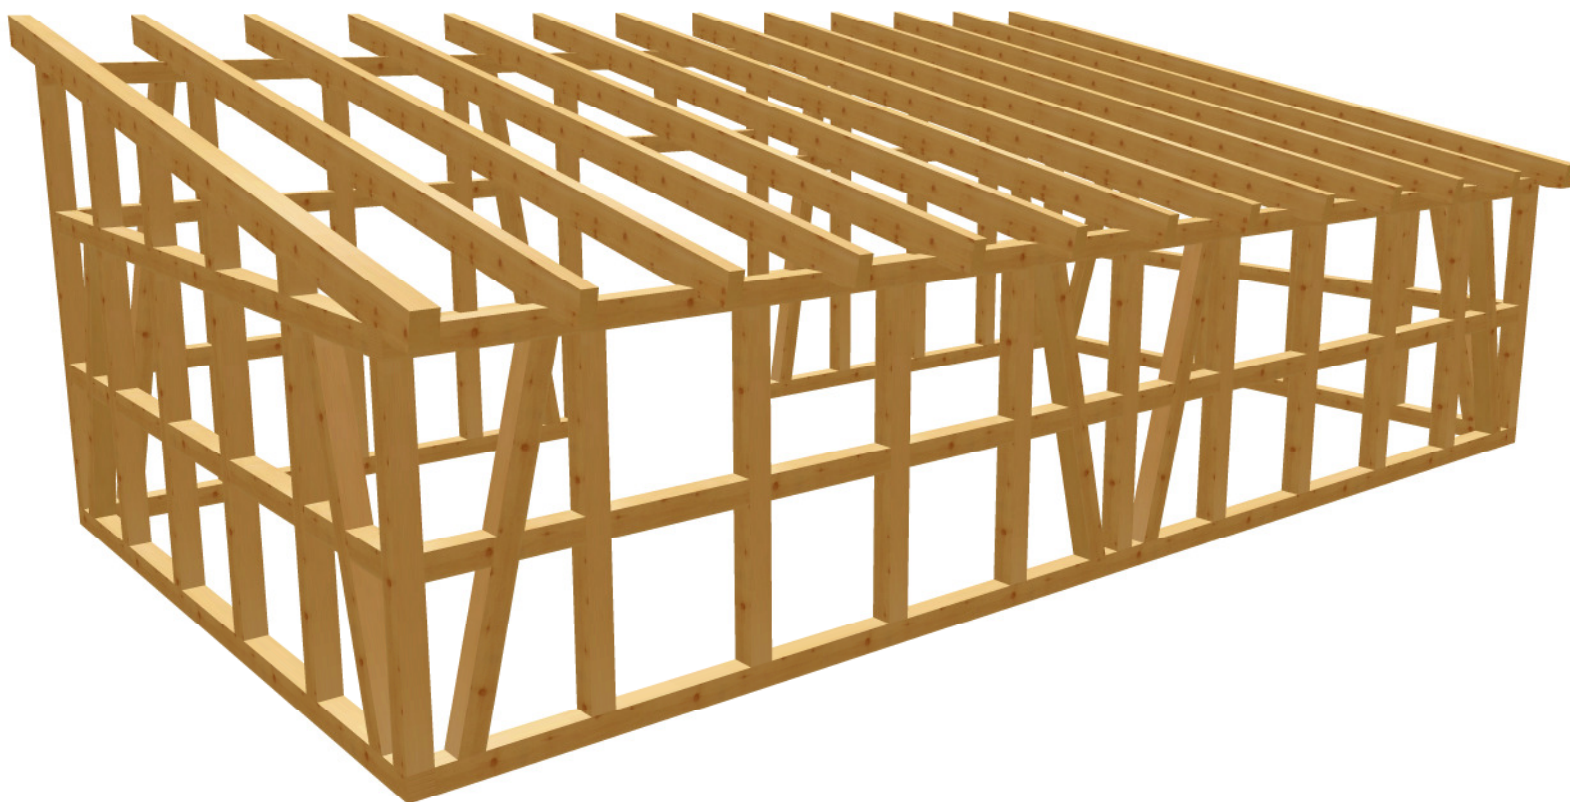


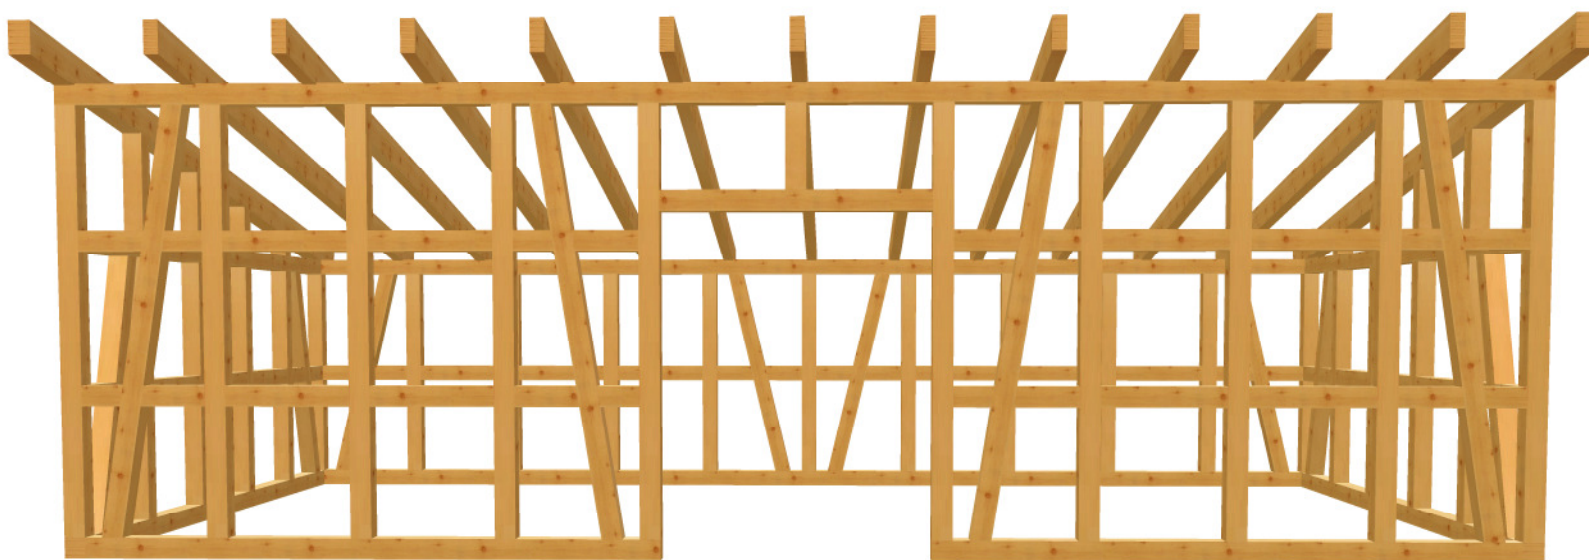



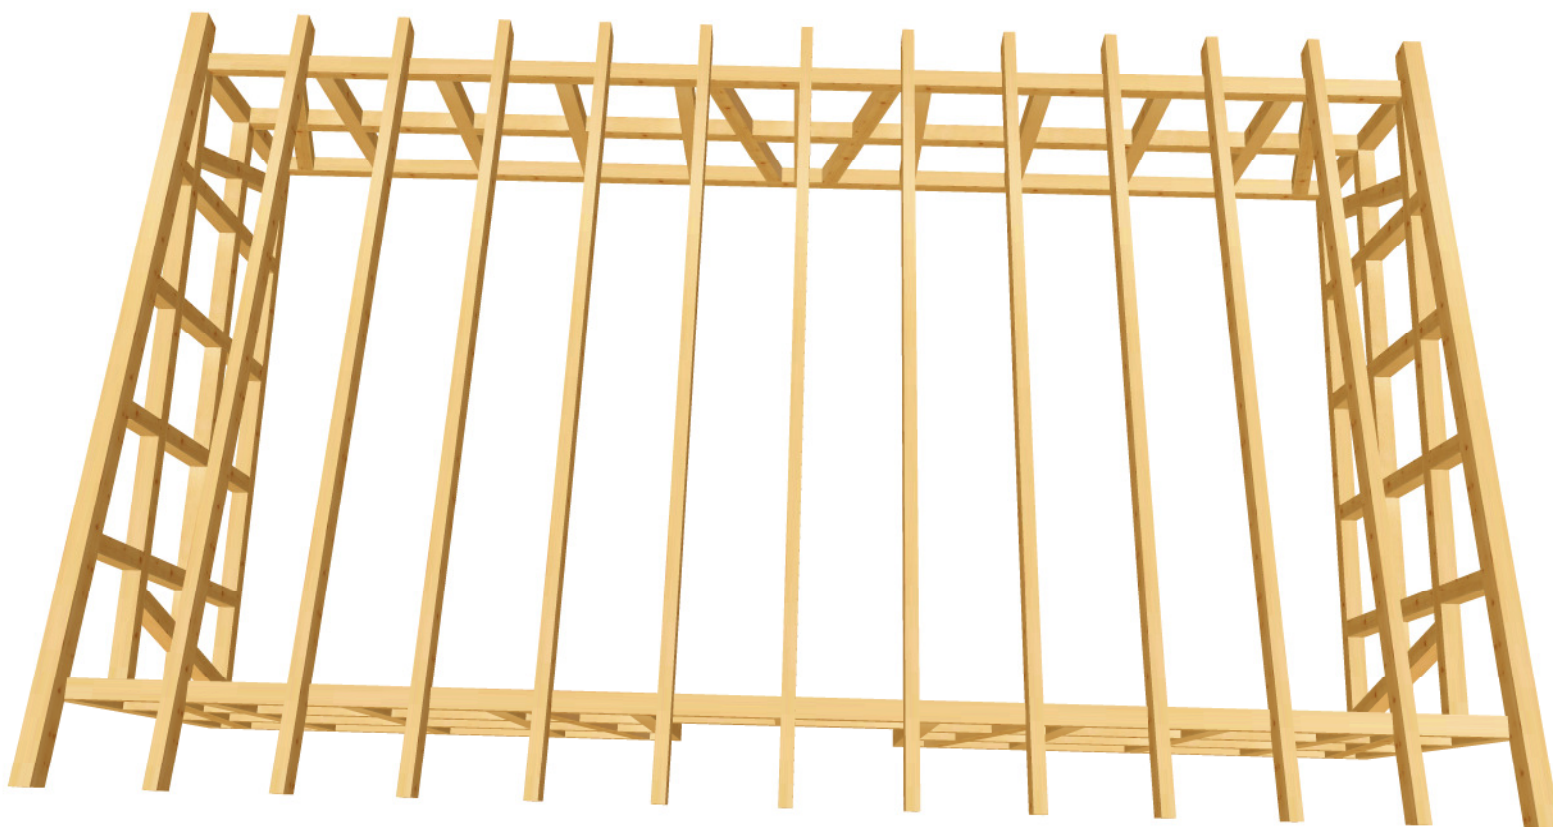

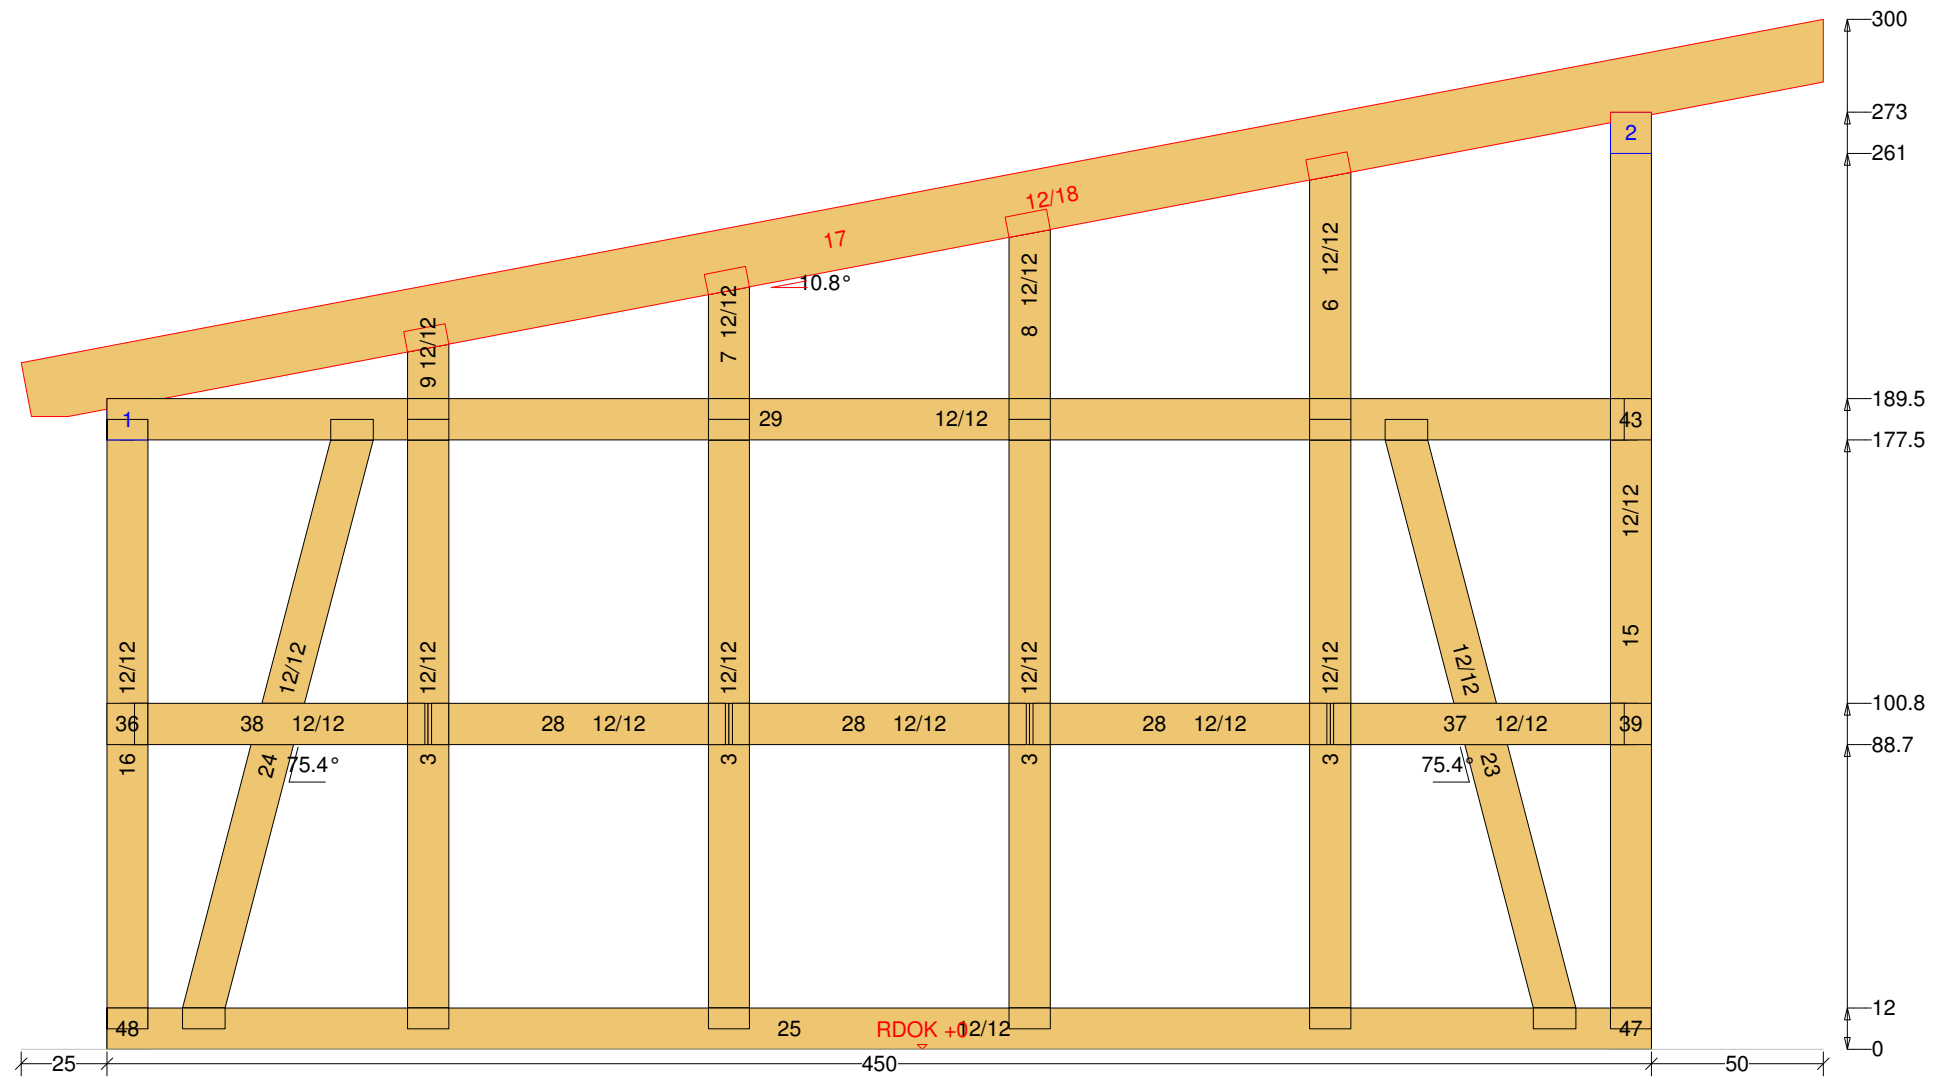

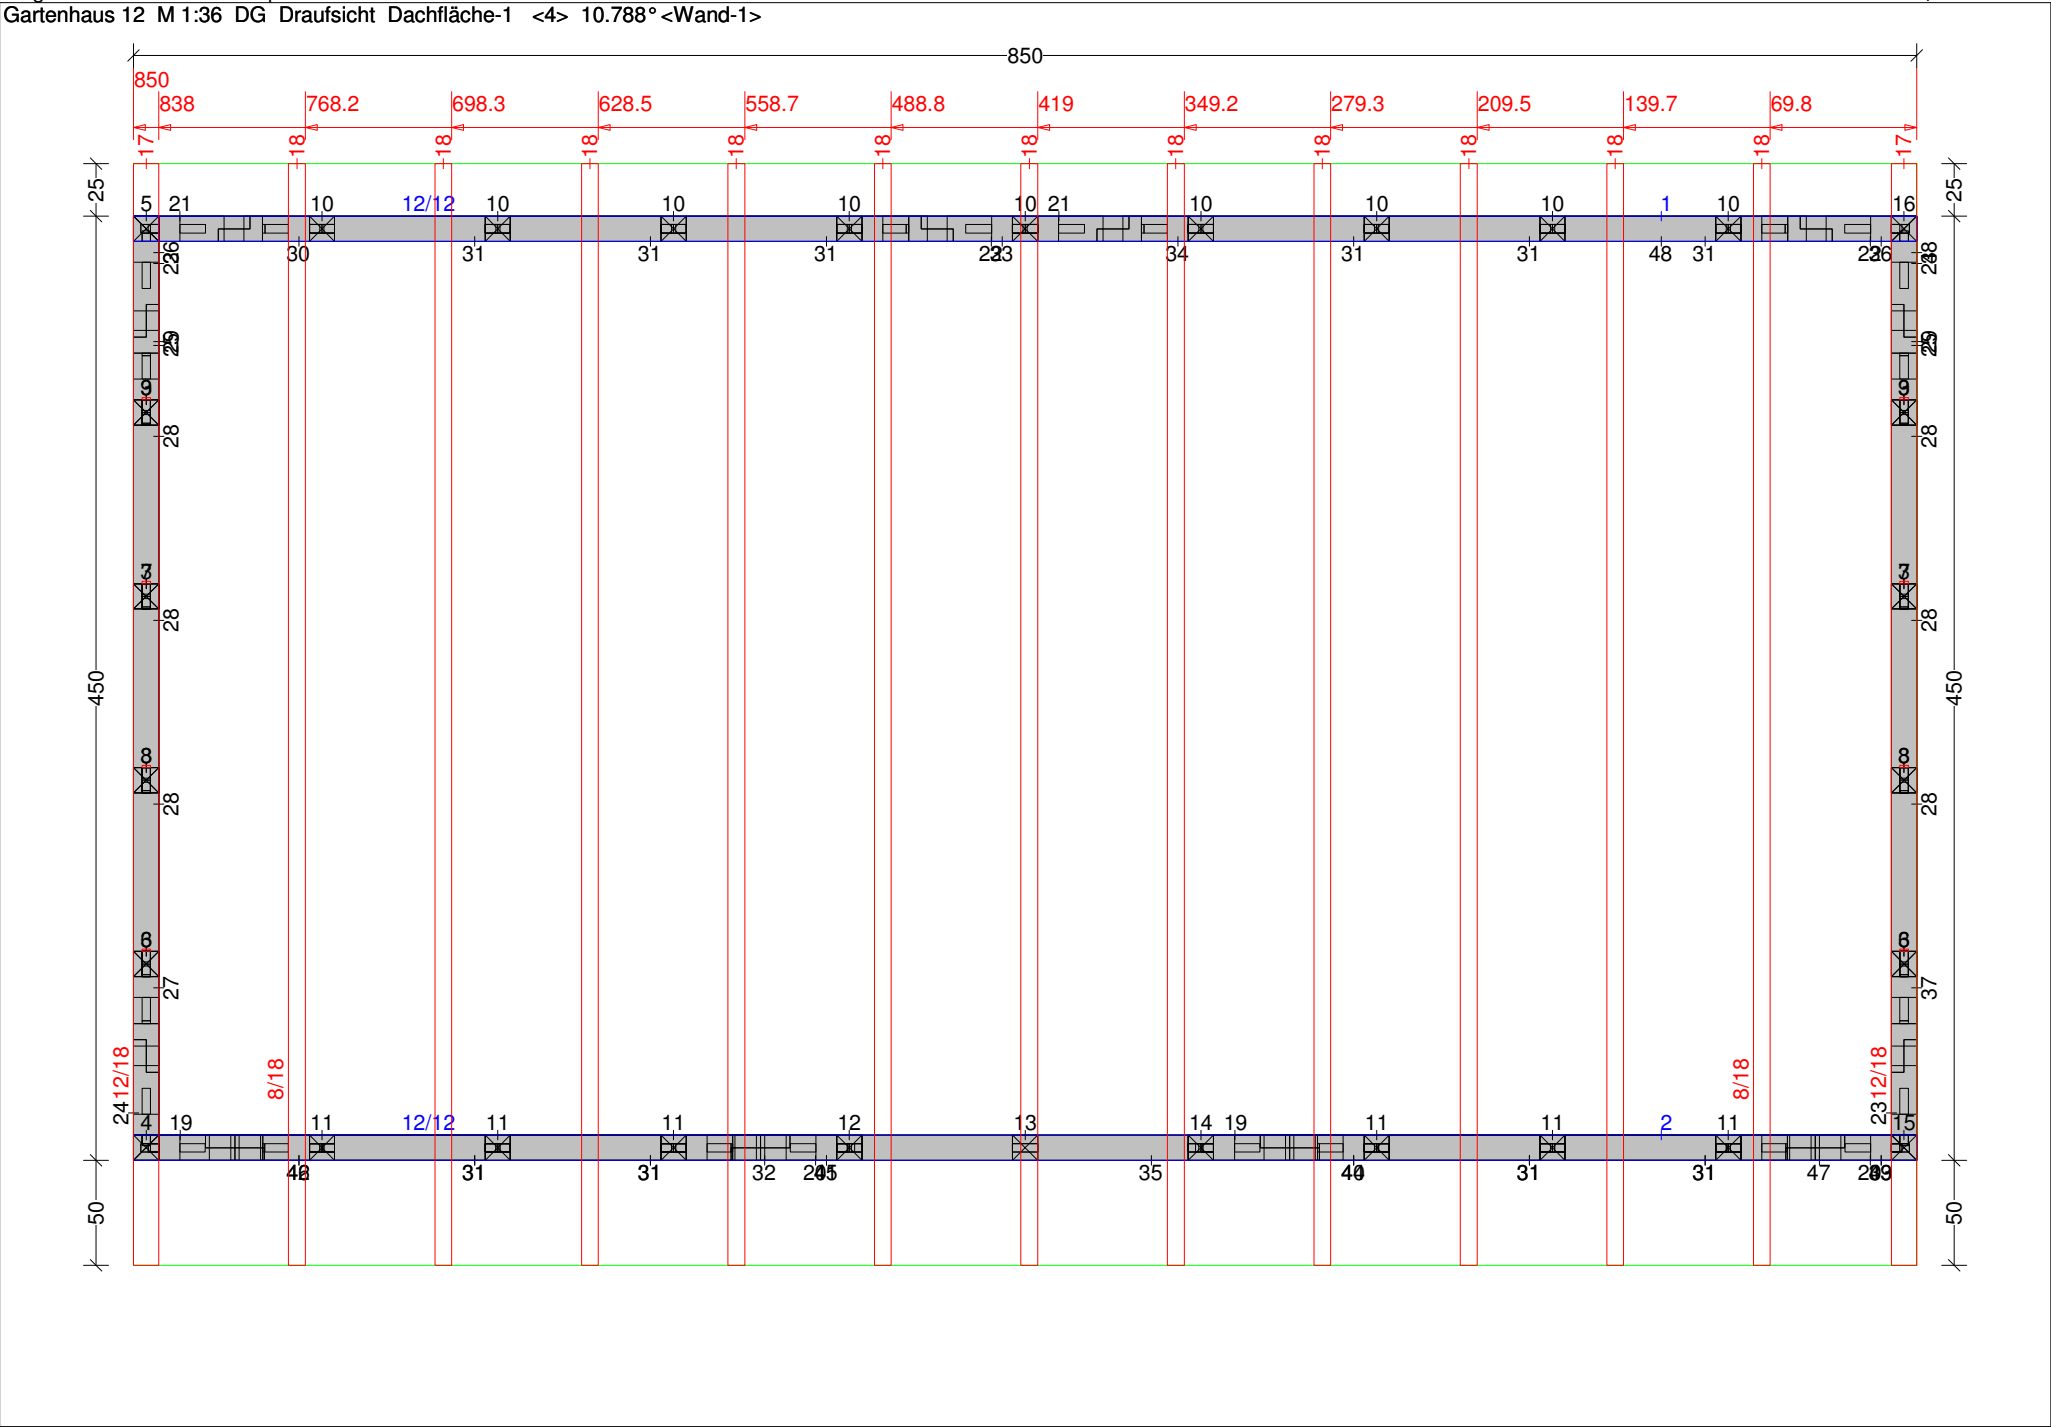

Gartenhaus 12 M 1:8 Säule Nr: 16 Anzahl: 1 NH 90° 12/12 Länge: 175.5

